

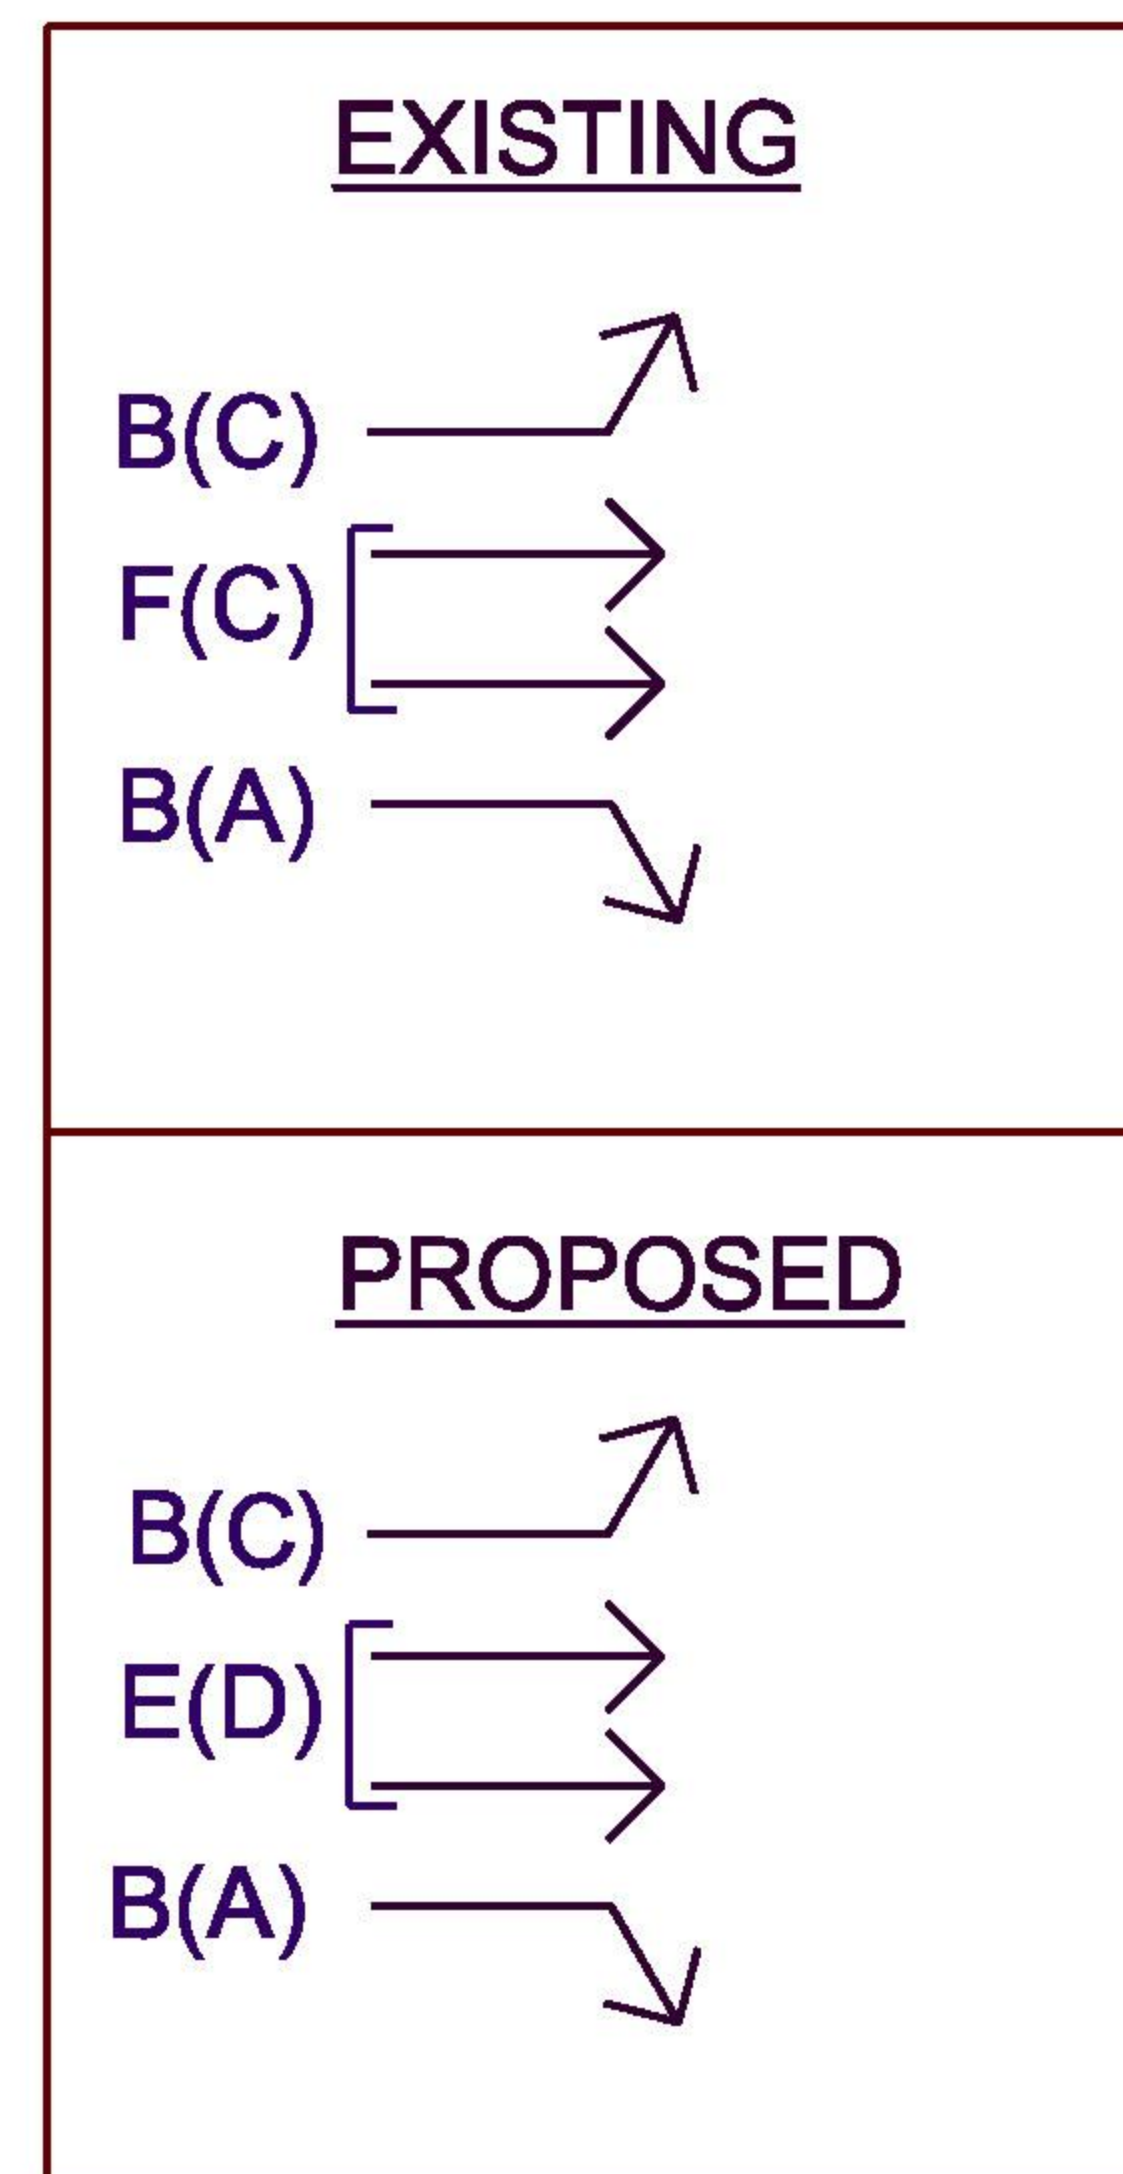
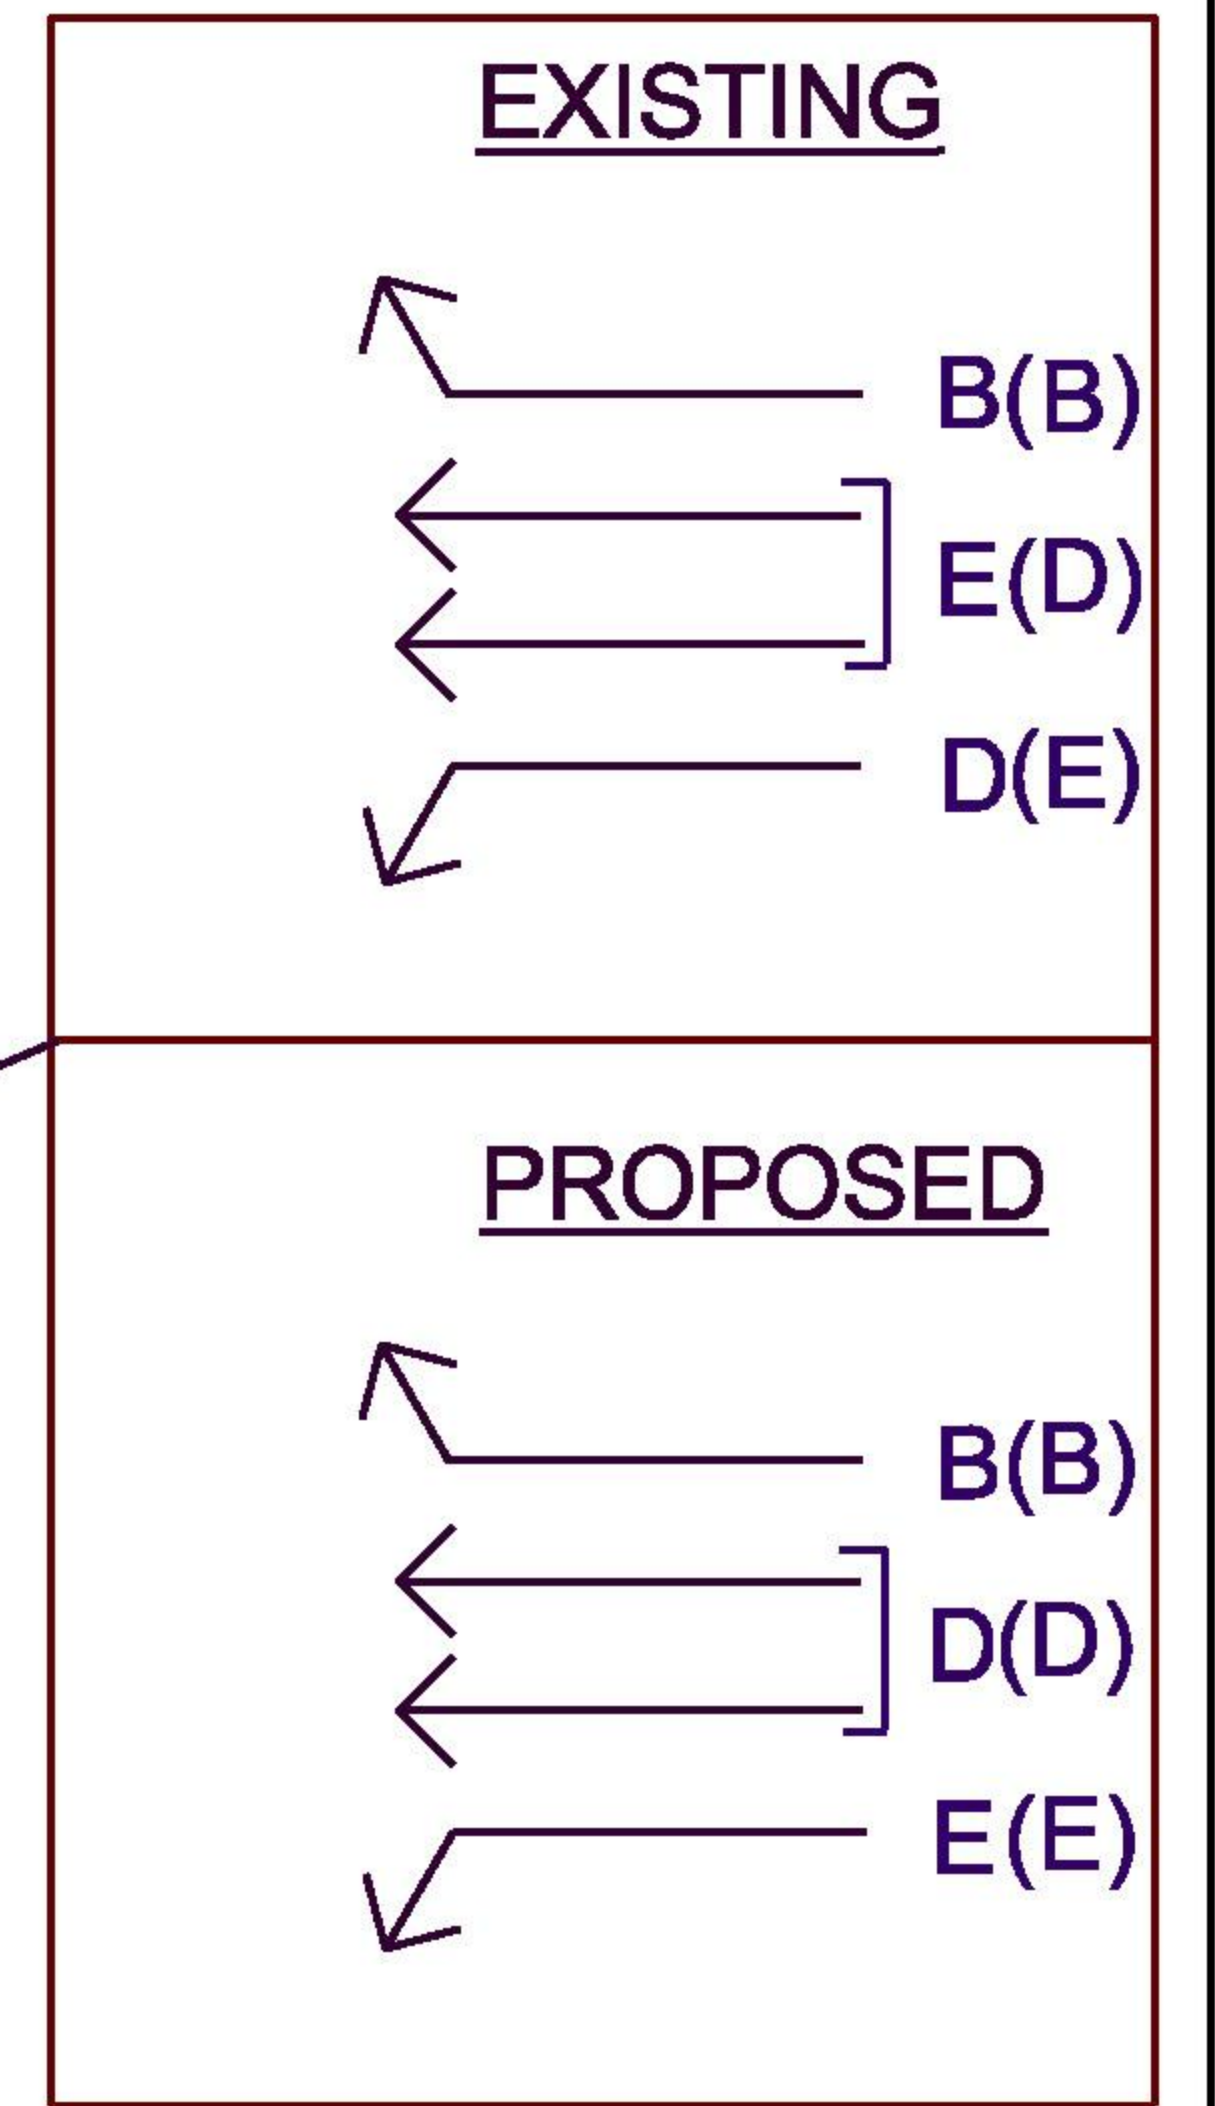
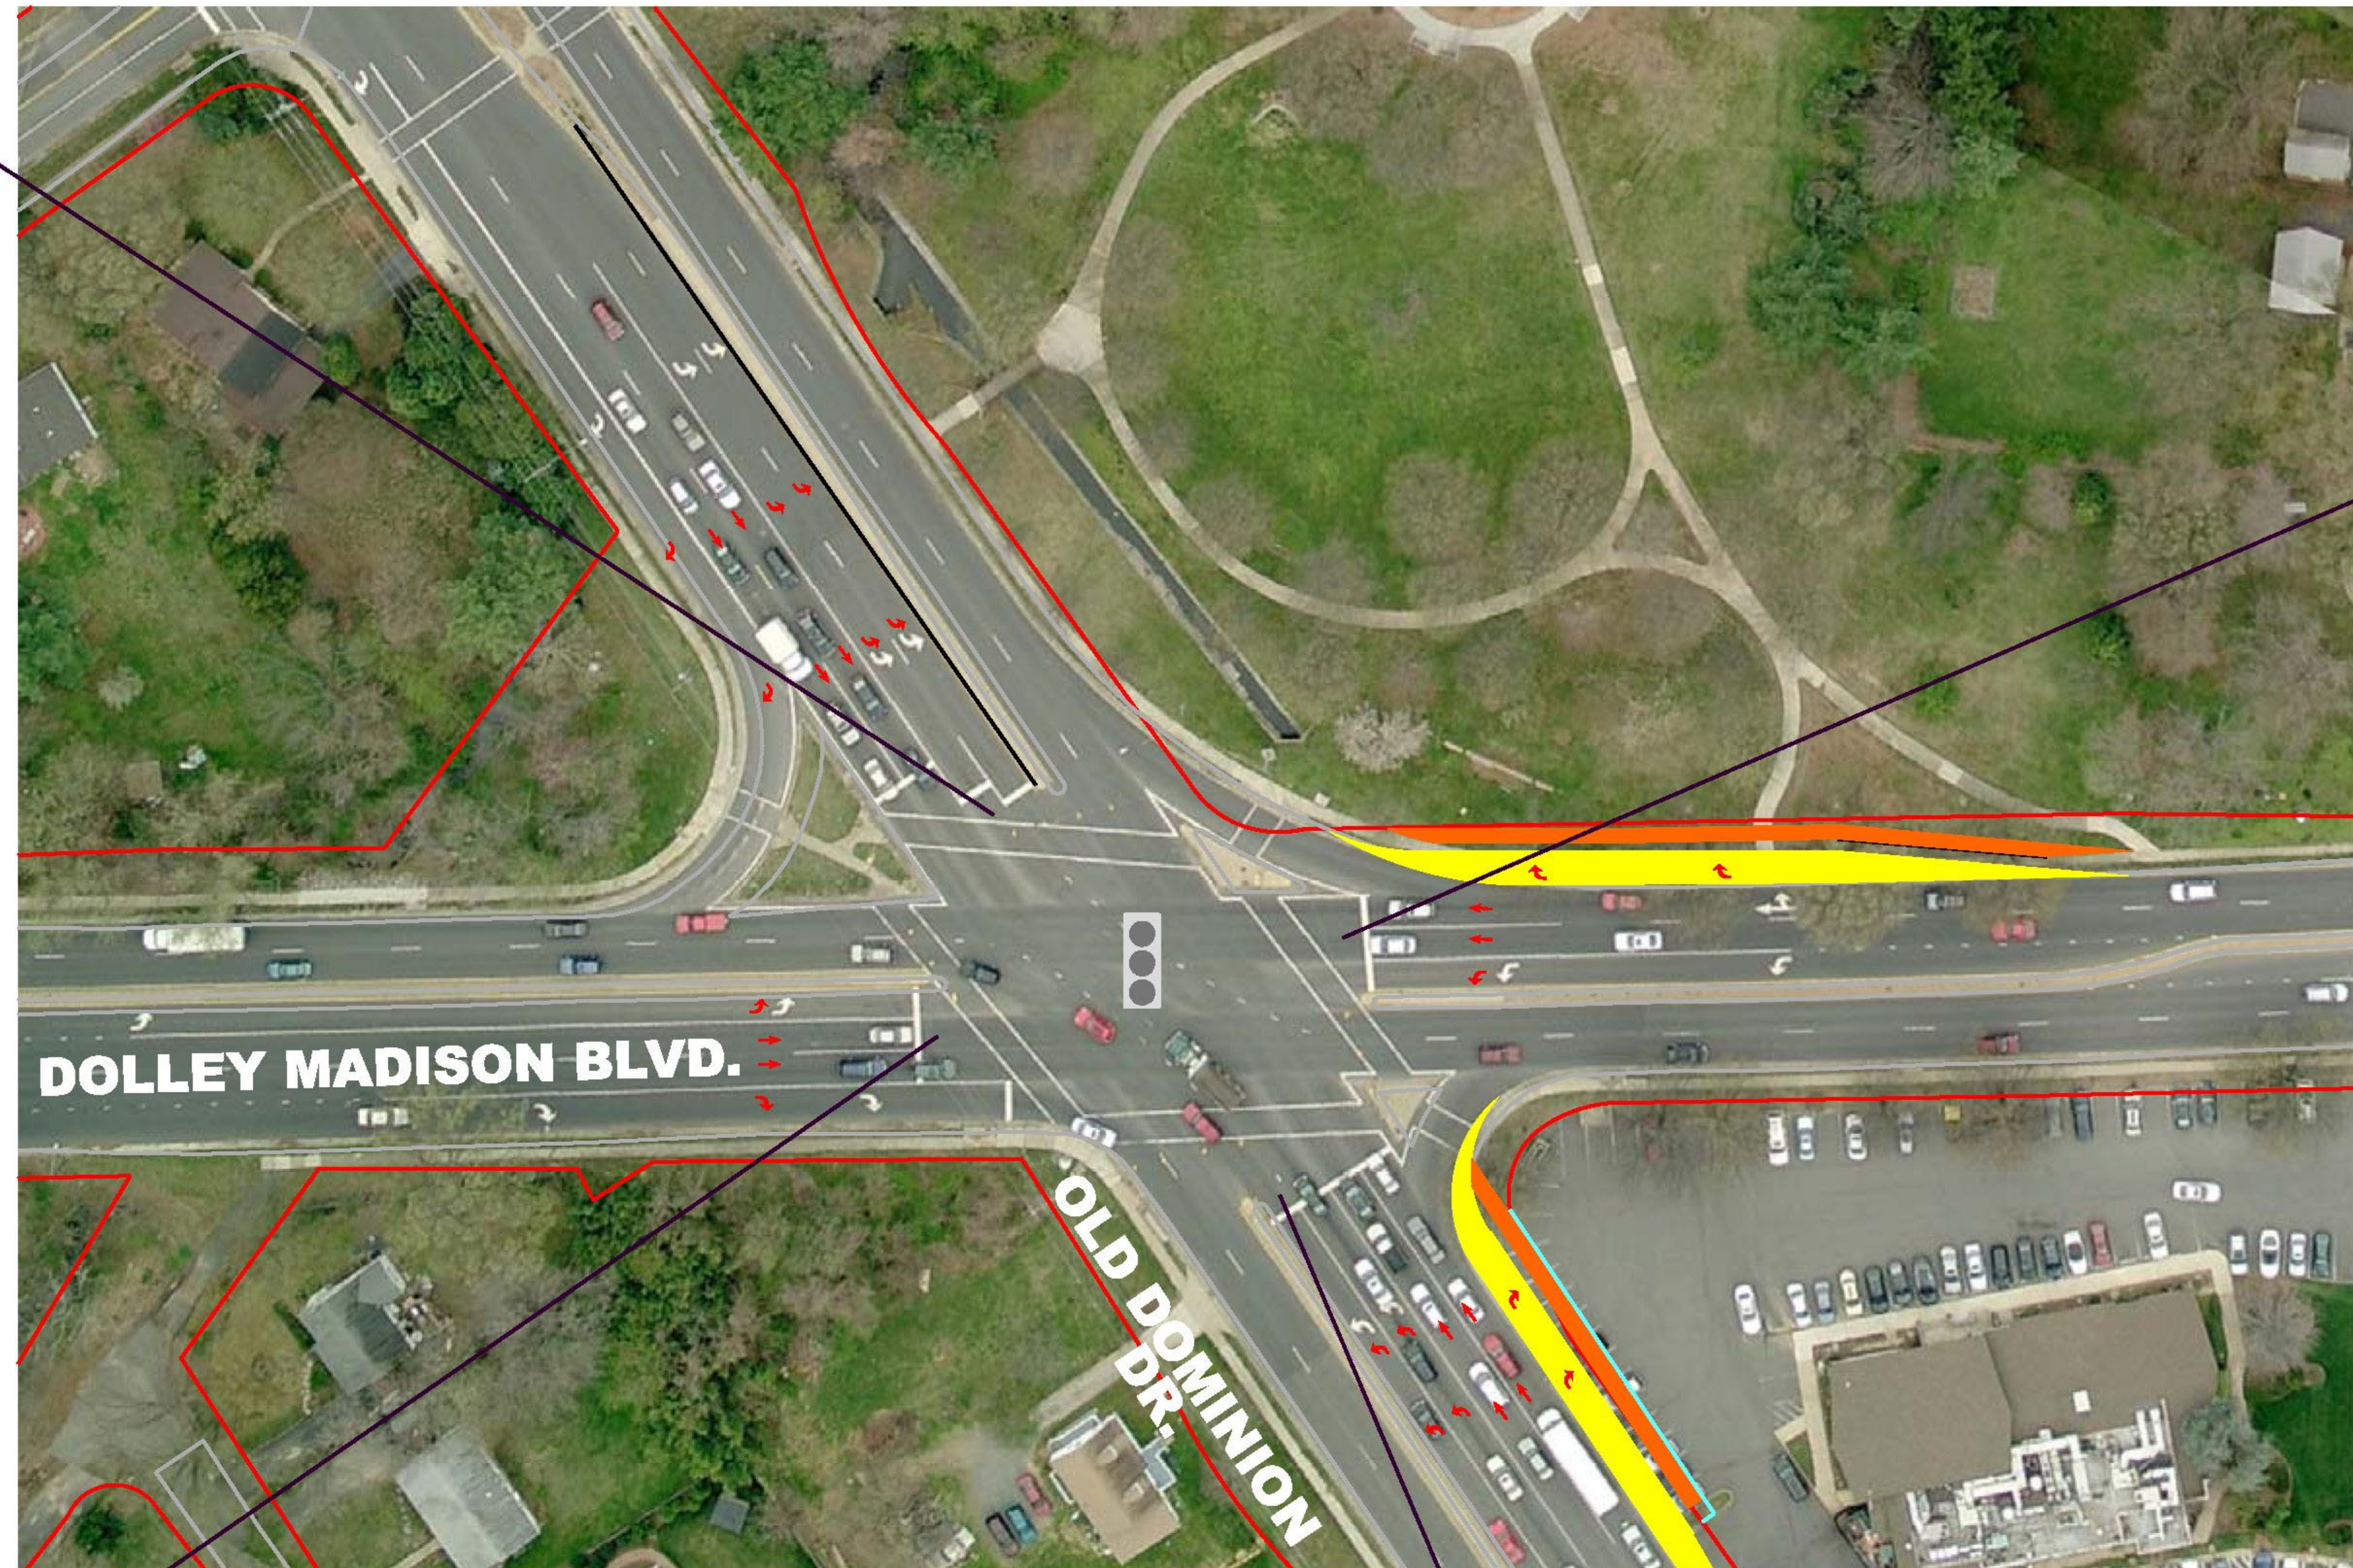


Tyson's Corner Neighborhood Traffic

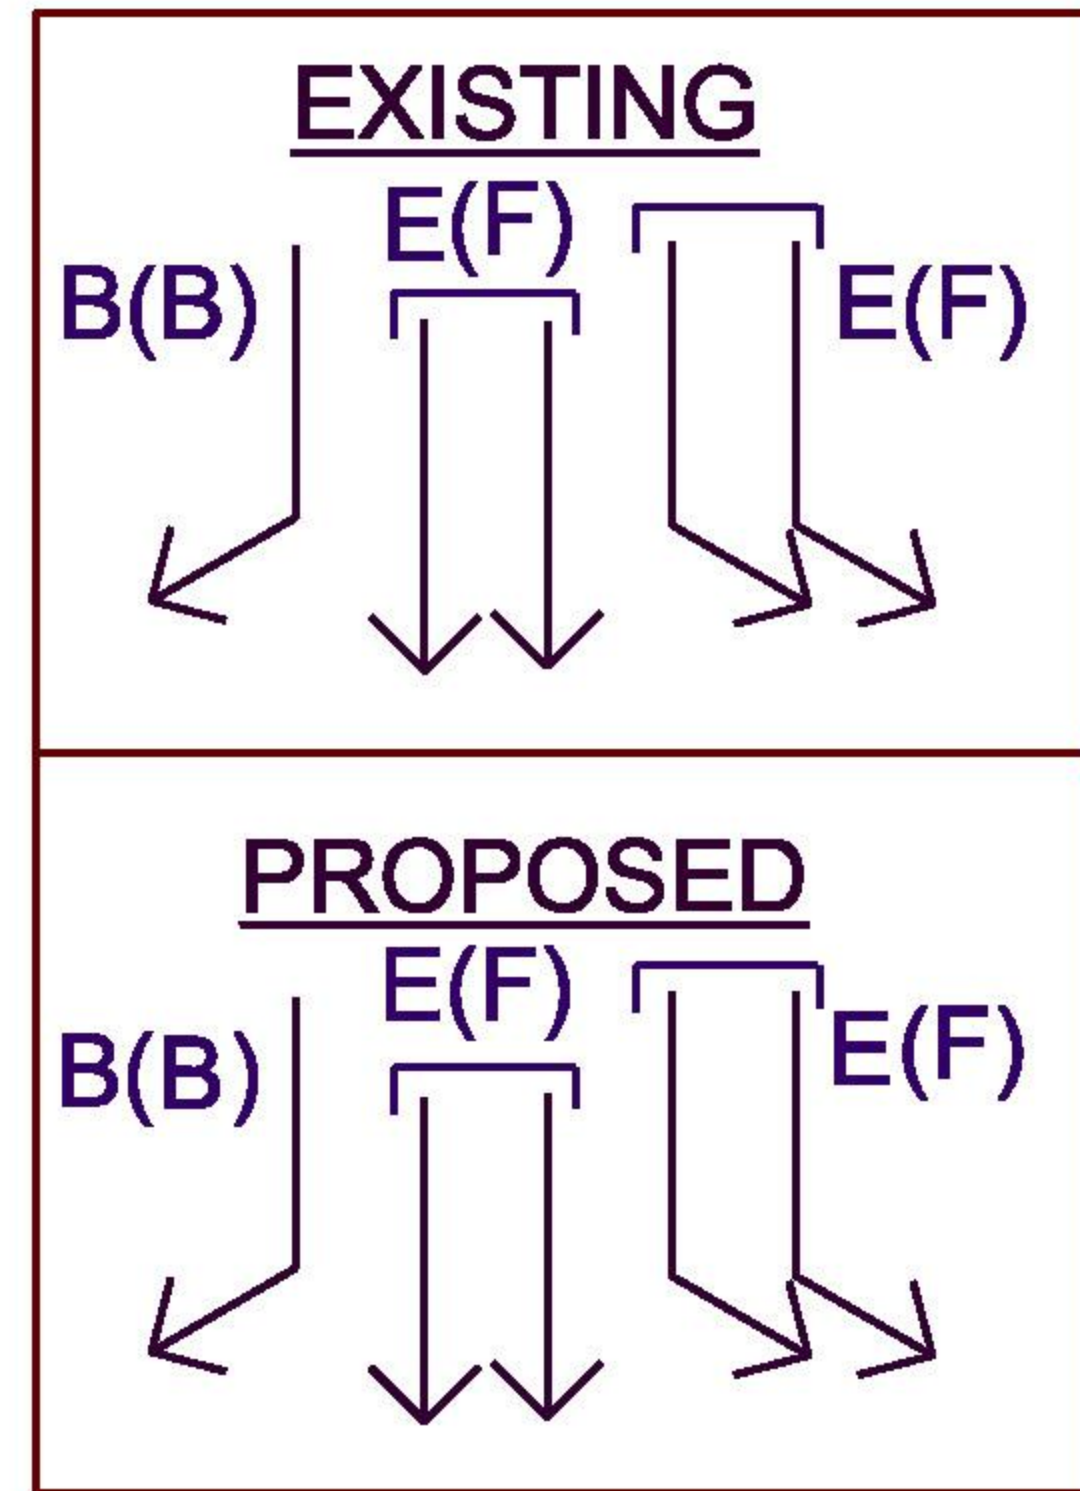


OVERALL INTERSECTION LOS	
2030 W/O IMPROVEMENTS	2030 WITH IMPROVEMENTS
F(D)	D(D)

LEGEND : X(X) - AM LOS(PM LOS)

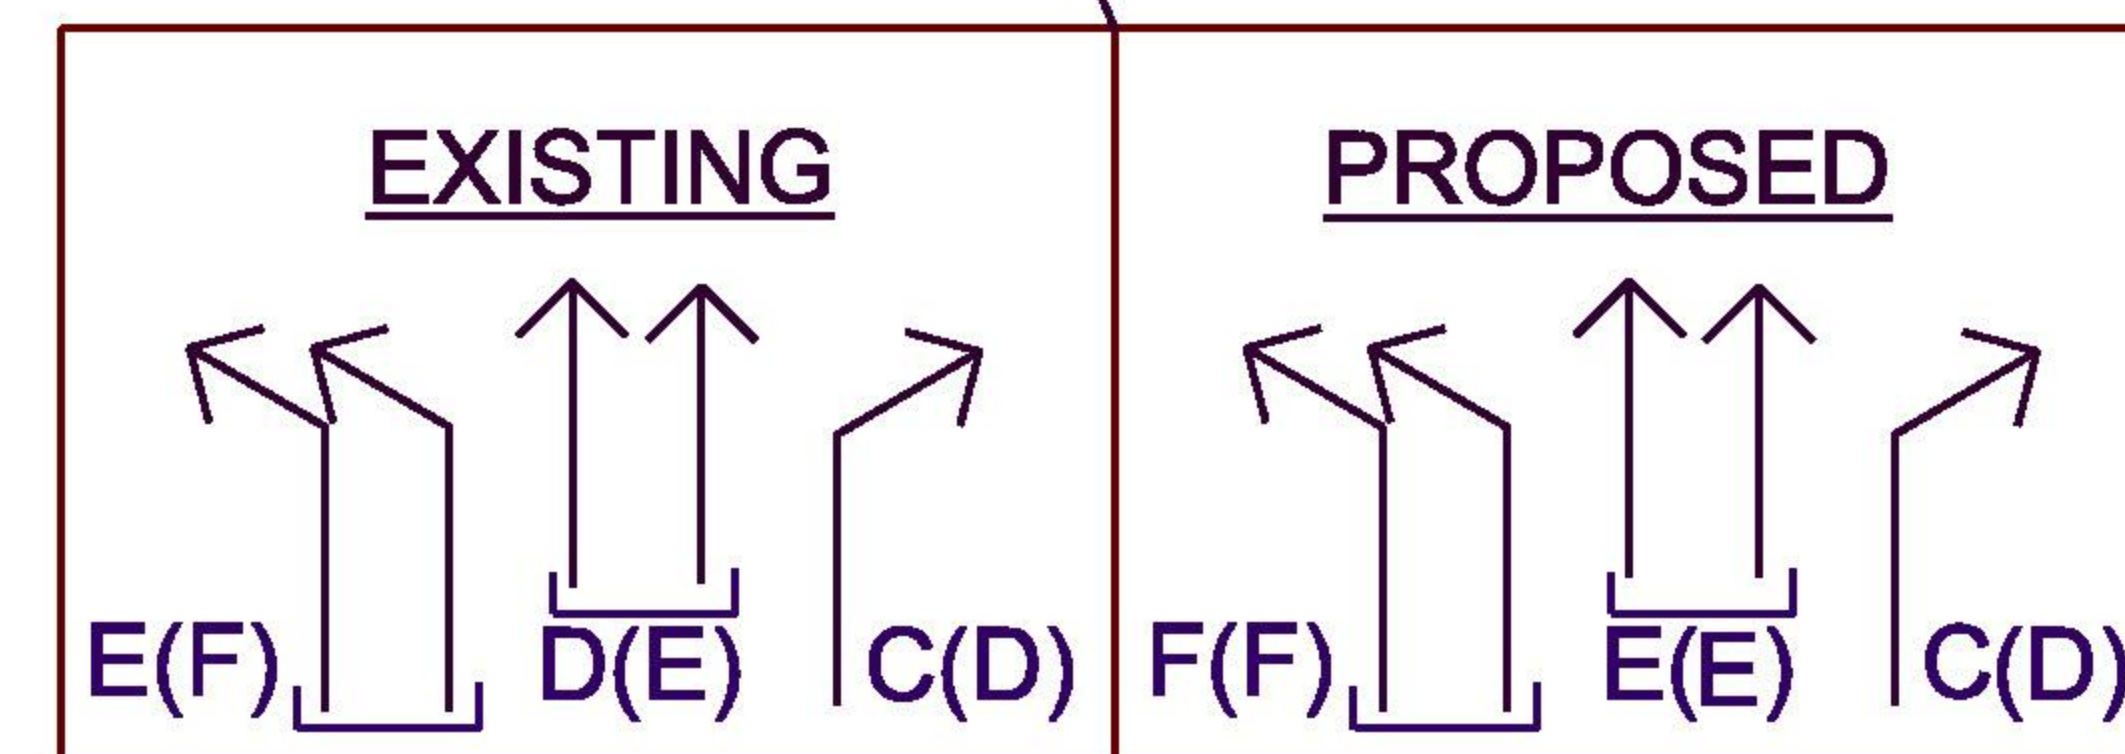




COMP PLAN IMPROVEMENTS INTERSECTION 2 DOLLEY MADISON BLVD. / OLD DOMINION DR.

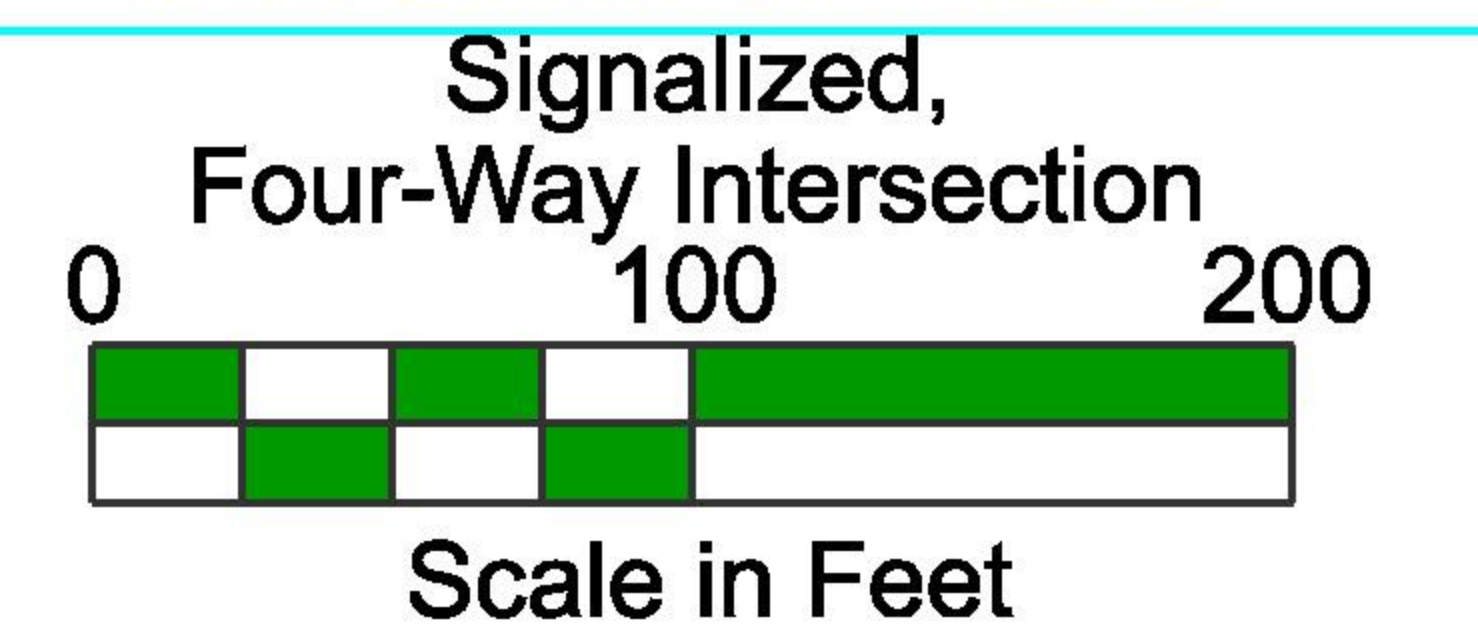

LEGEND


- EXISTING RIGHT OF WAY
- PROPOSED RIGHT OF WAY
- EXISTING MEDIAN
- PROPOSED MEDIAN
- PROPOSED COMP PLAN LANE
- PROPOSED PAVEMENT
- PROPOSED SIDEWALK
- EXISTING SIGNALIZED INTERSECTION
- PROPOSED MOVEMENT

Tyson's Corner Neighborhood Traffic

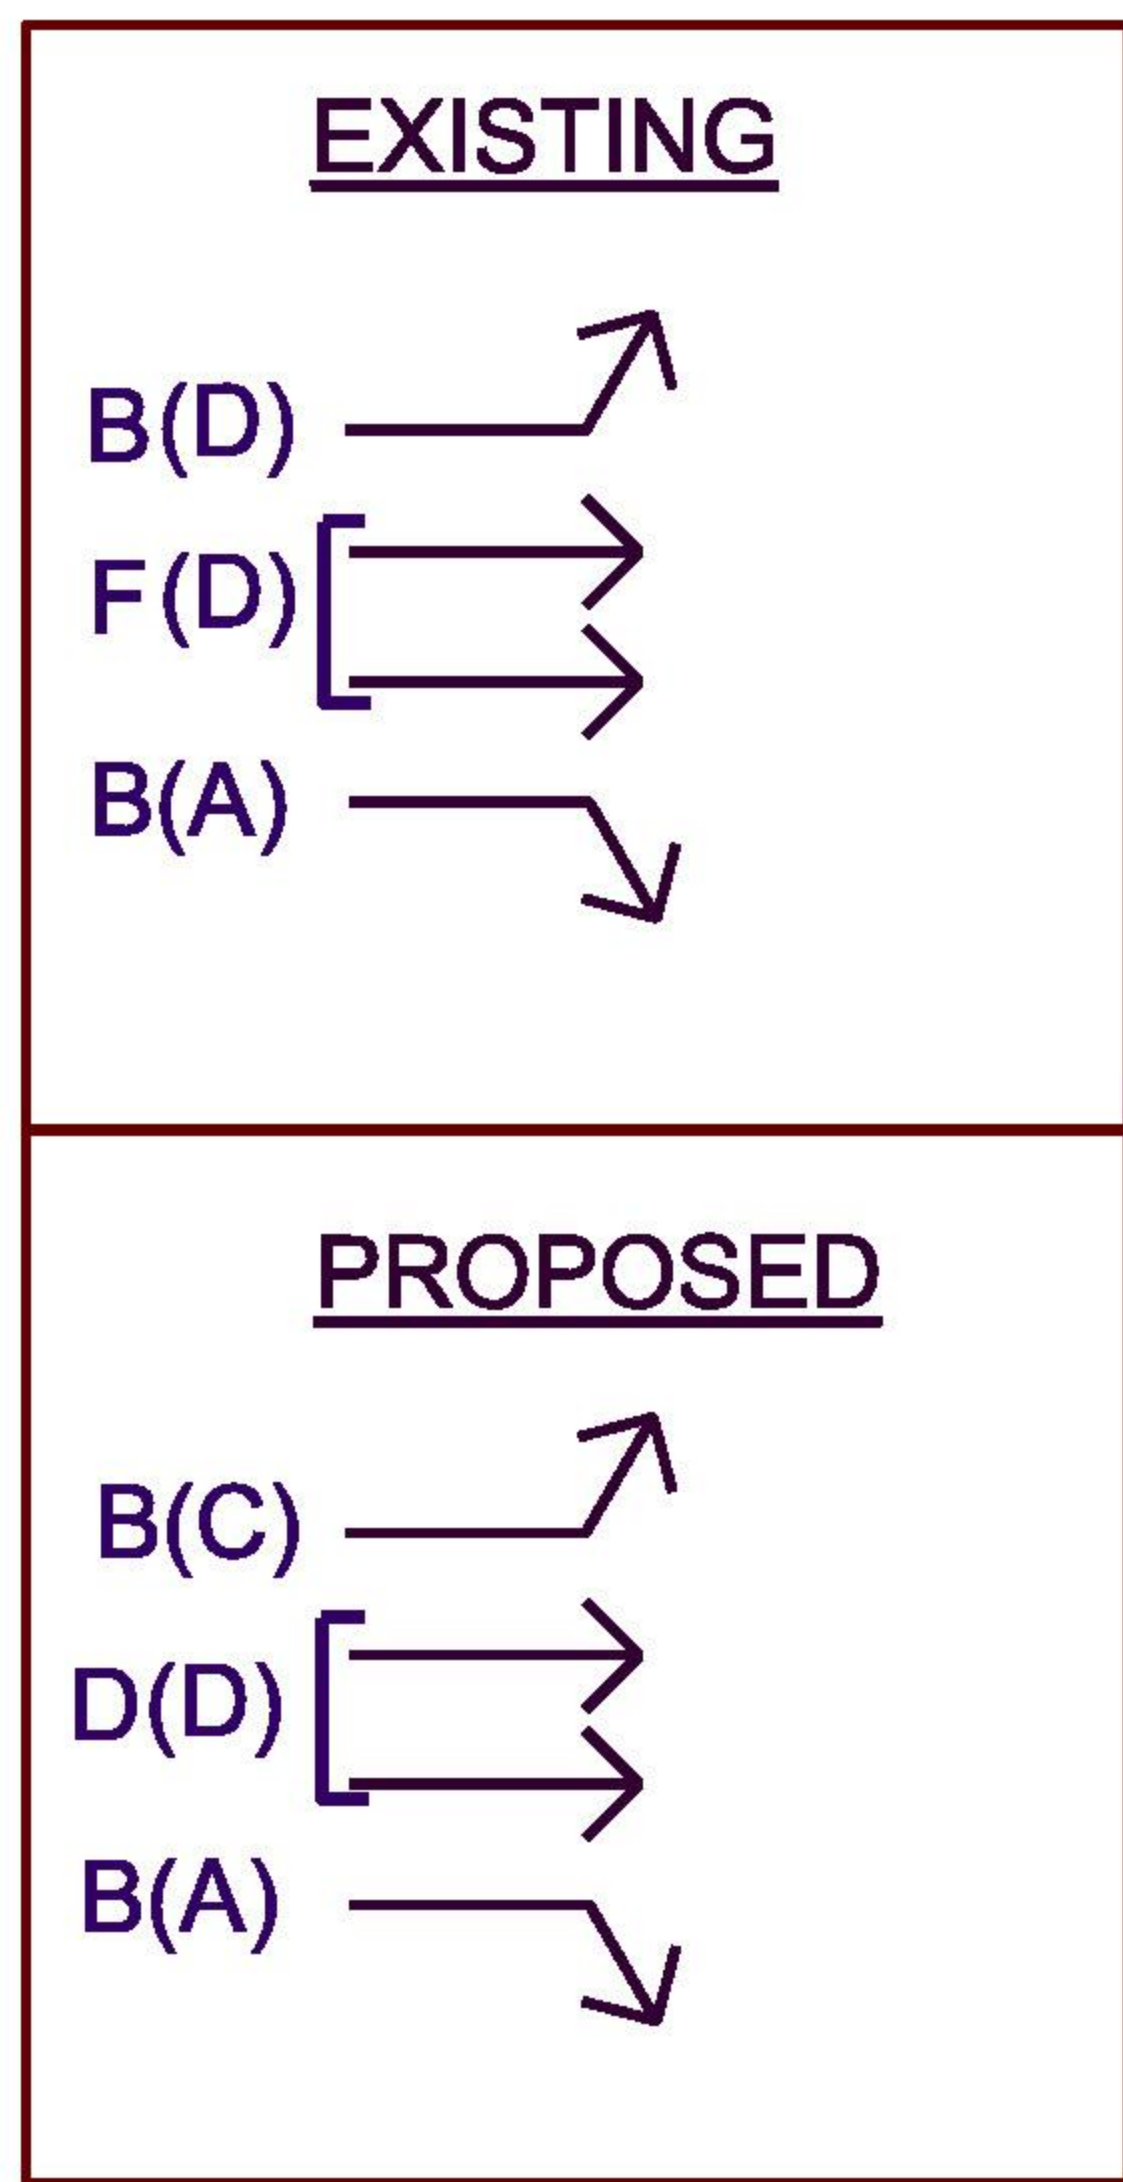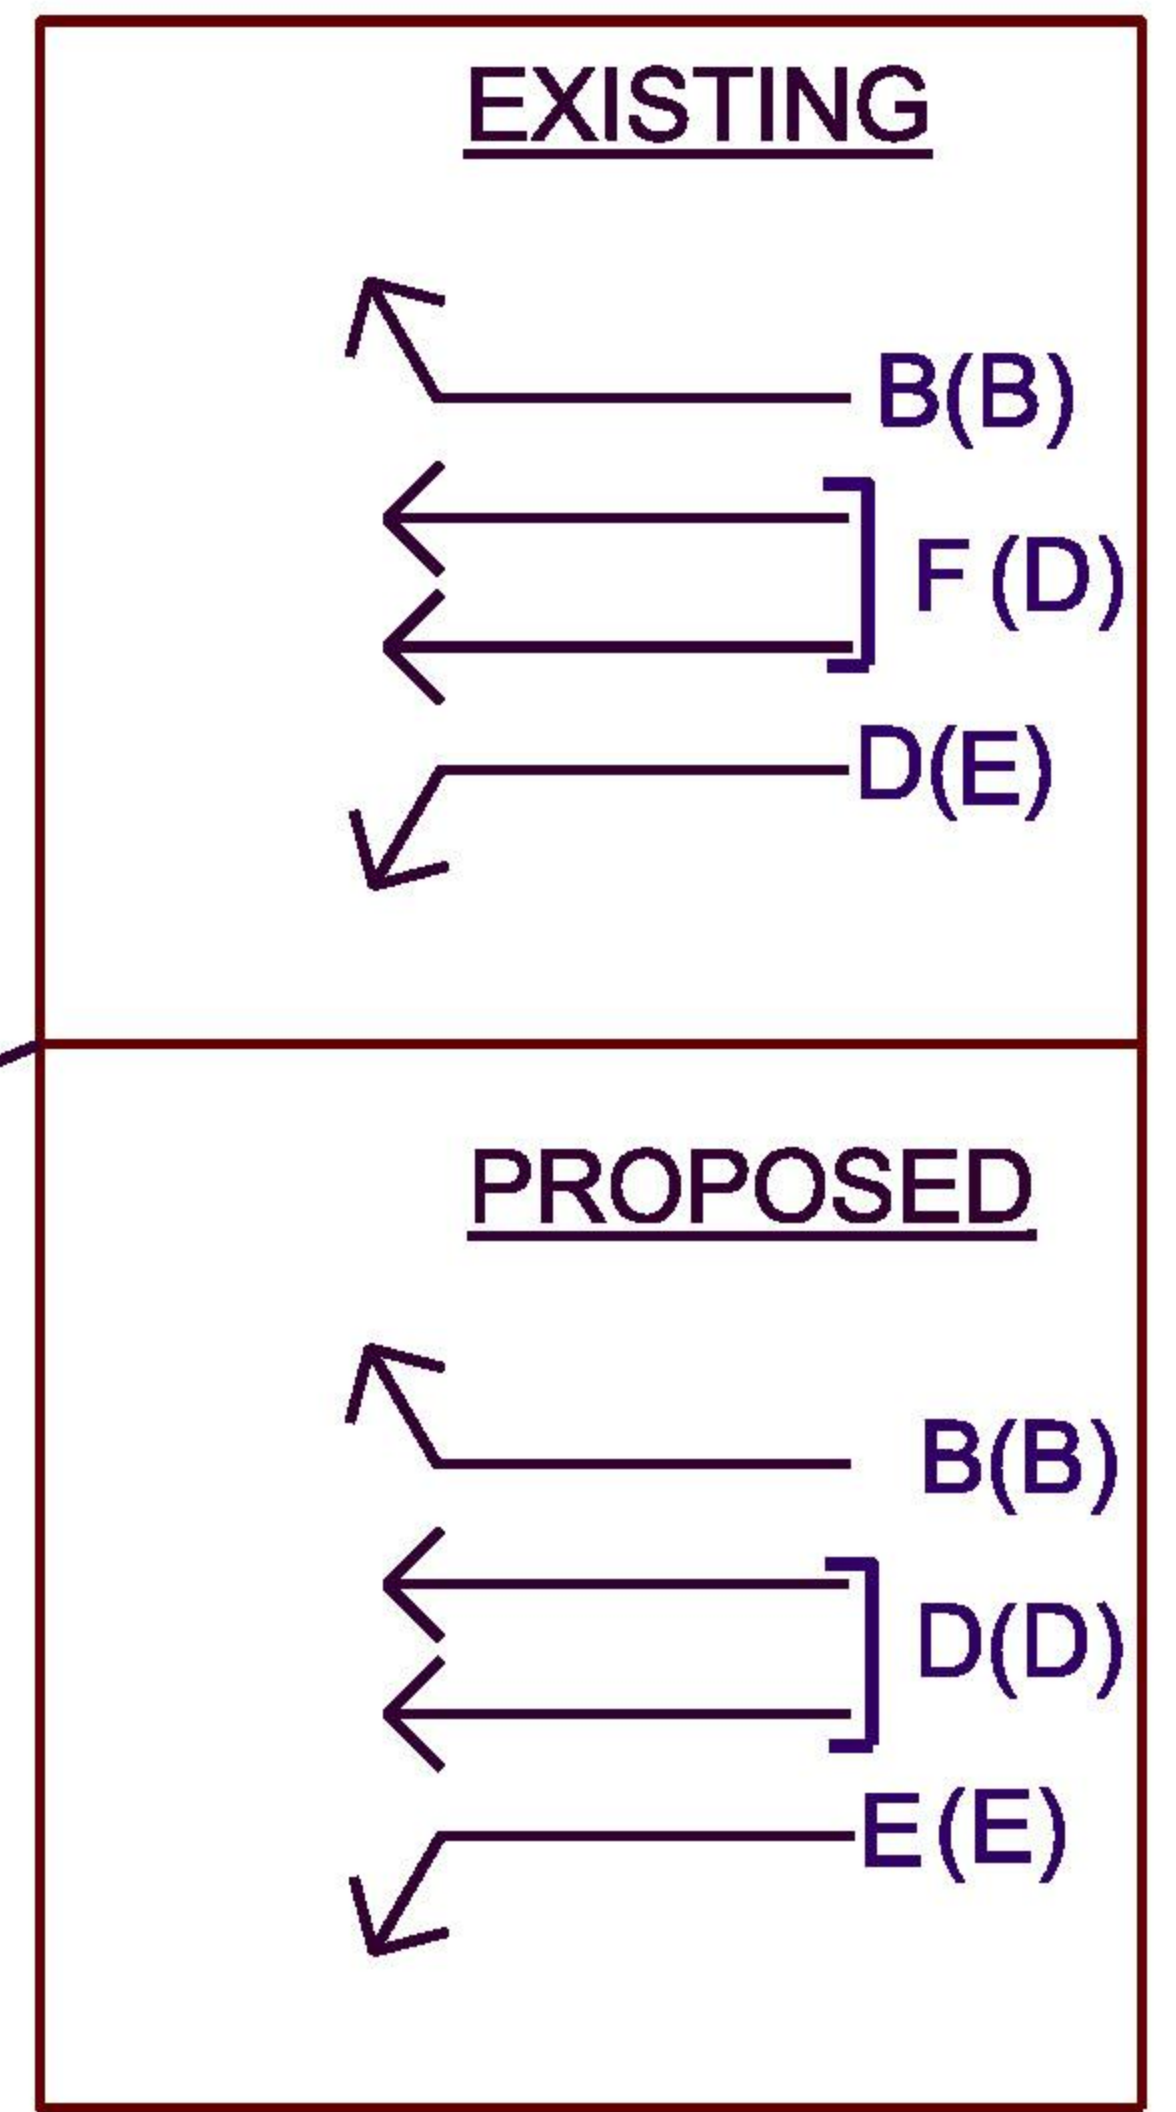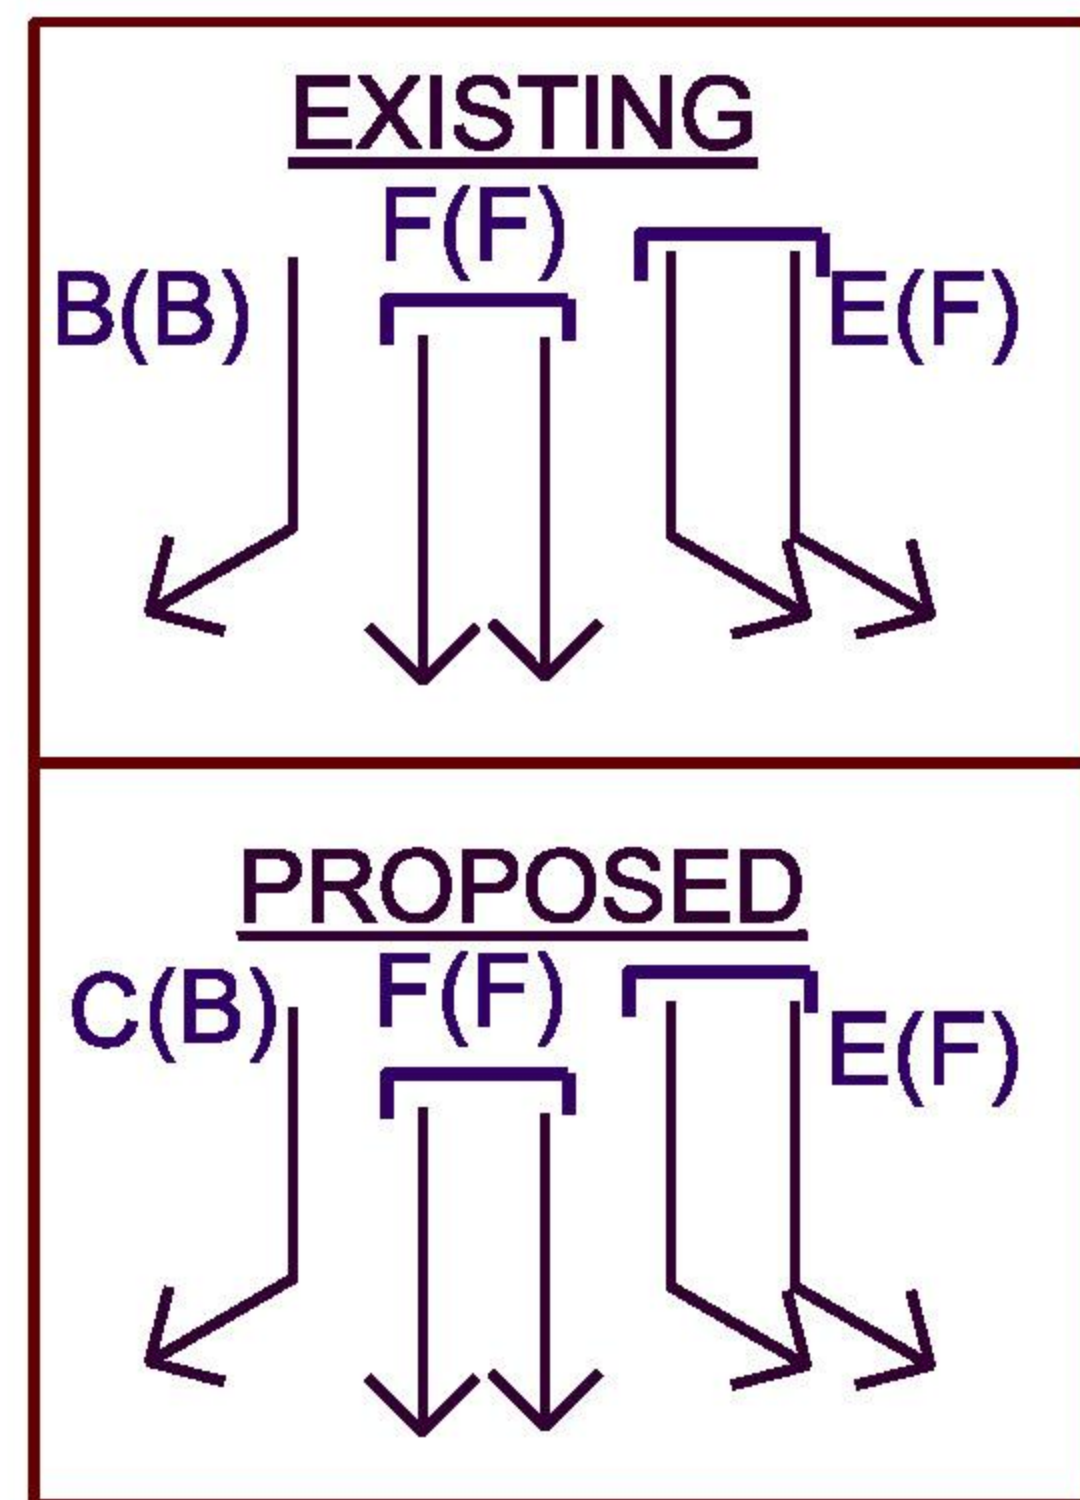


OVERALL INTERSECTION LOS	
2030 W/O IMPROVEMENTS	2030 WITH IMPROVEMENTS
F(D)	D(D)

LEGEND : X(X) - AM LOS(PM LOS)

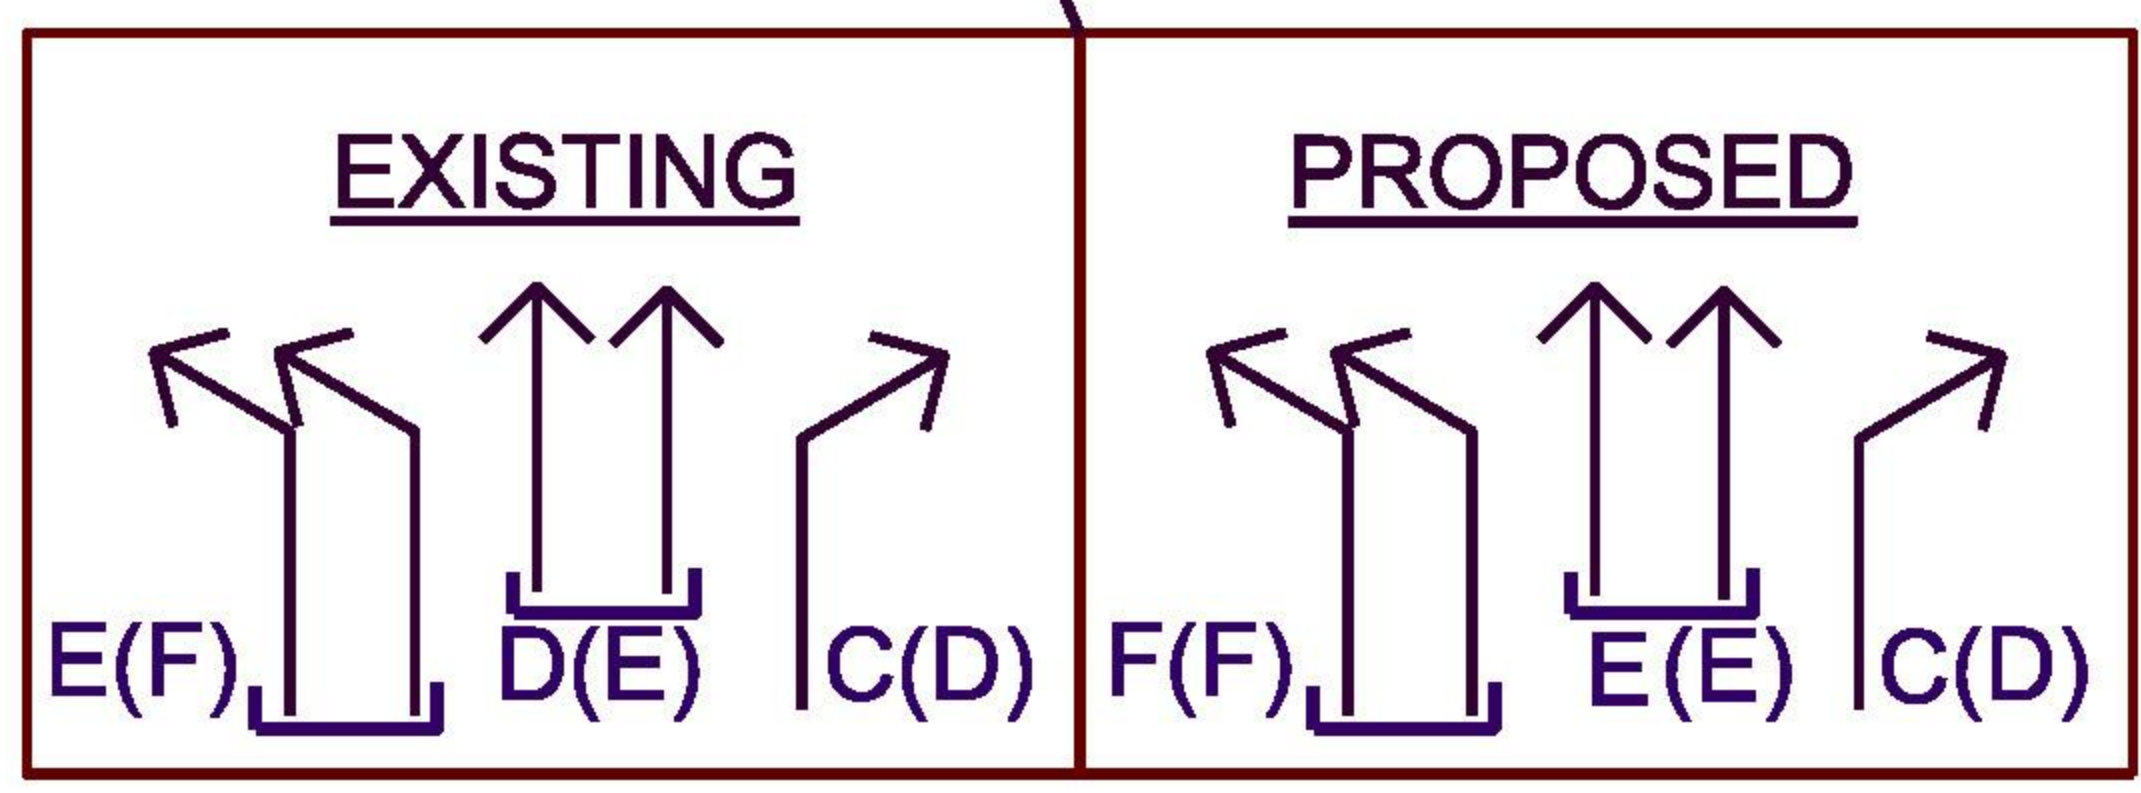

GMU PLAN IMPROVEMENTS INTERSECTION 2 DOLLEY MADISON BLVD. / OLD DOMINION DR.

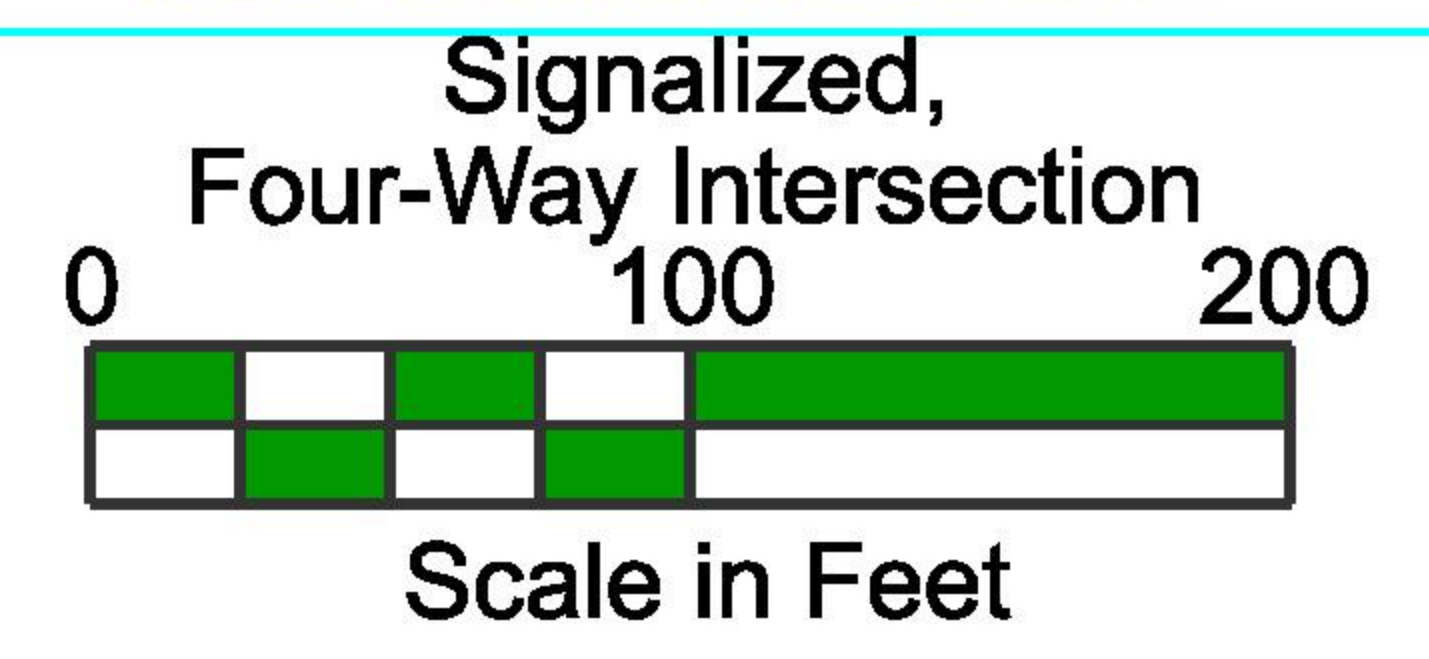

LEGEND

- EXISTING RIGHT OF WAY (Red line)
- PROPOSED RIGHT OF WAY (Blue line)
- EXISTING MEDIAN (Grey bar)
- PROPOSED MEDIAN (Blue bar)
- PROPOSED COMP PLAN LANE (Light grey bar)
- PROPOSED PAVEMENT (Yellow bar)
- PROPOSED SIDEWALK (Orange bar)
- EXISTING SIGNALIZED INTERSECTION (Traffic light symbol)
- PROPOSED MOVEMENT (Arrows: left turn, through, through, right turn)