
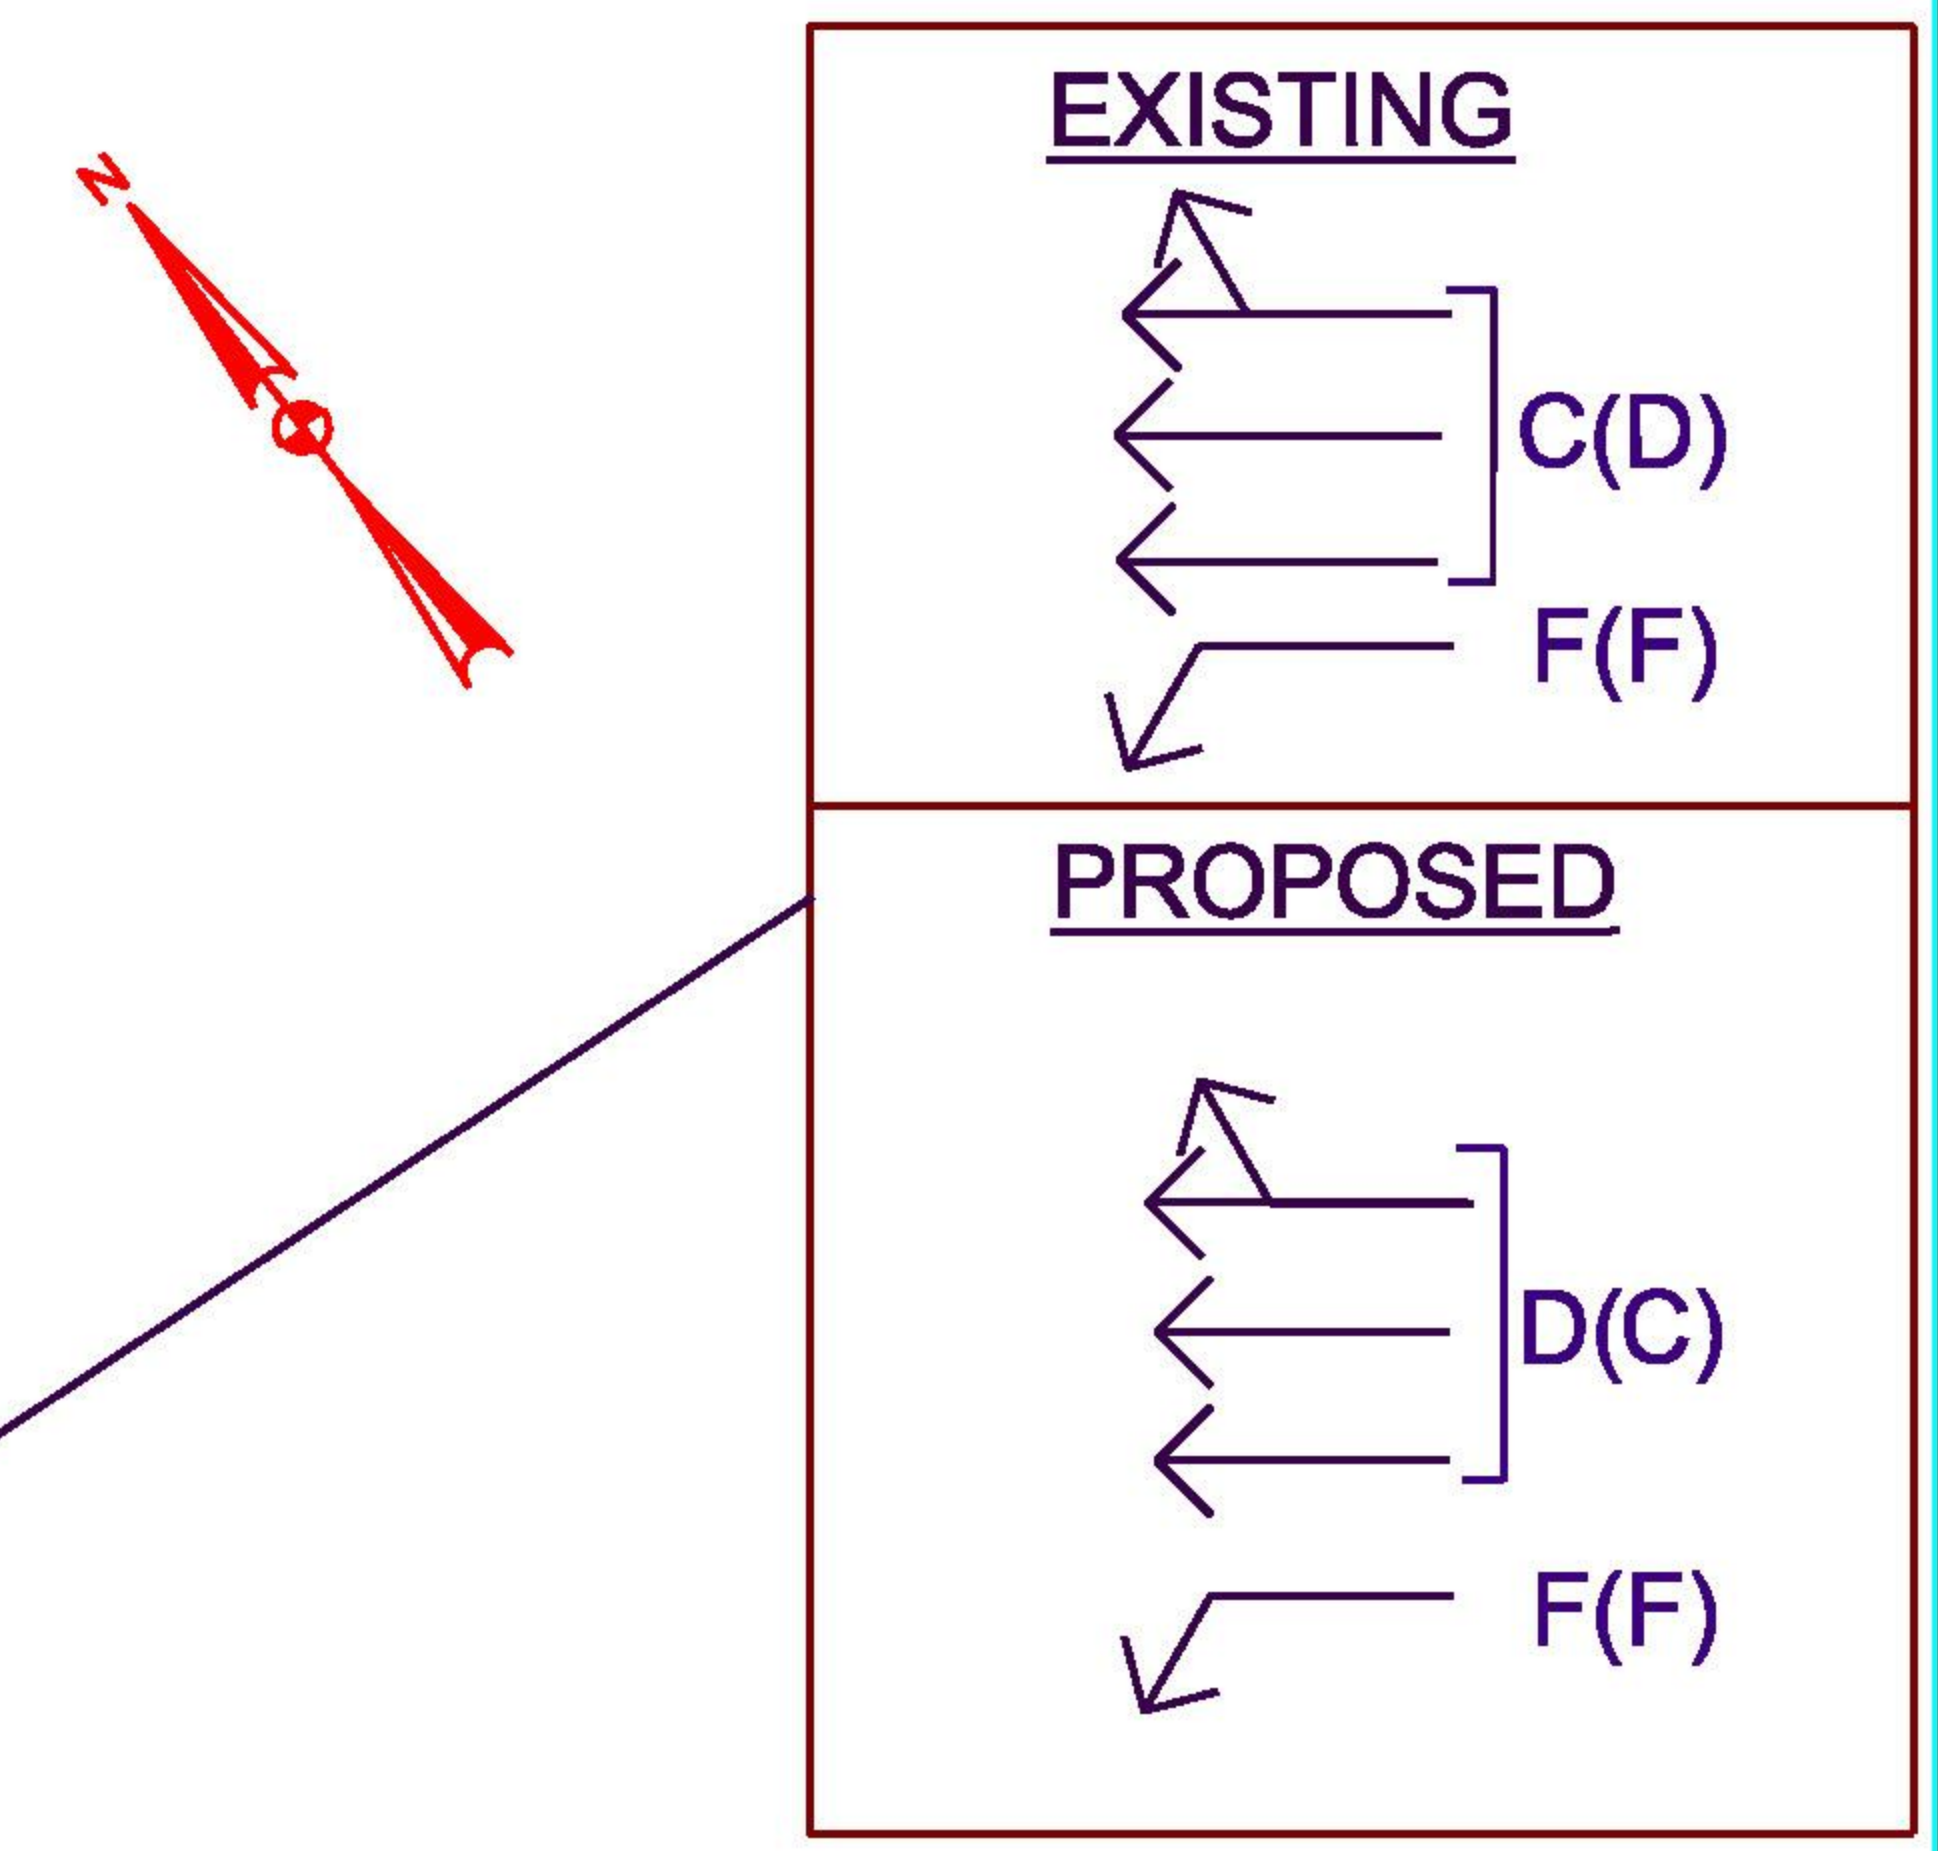
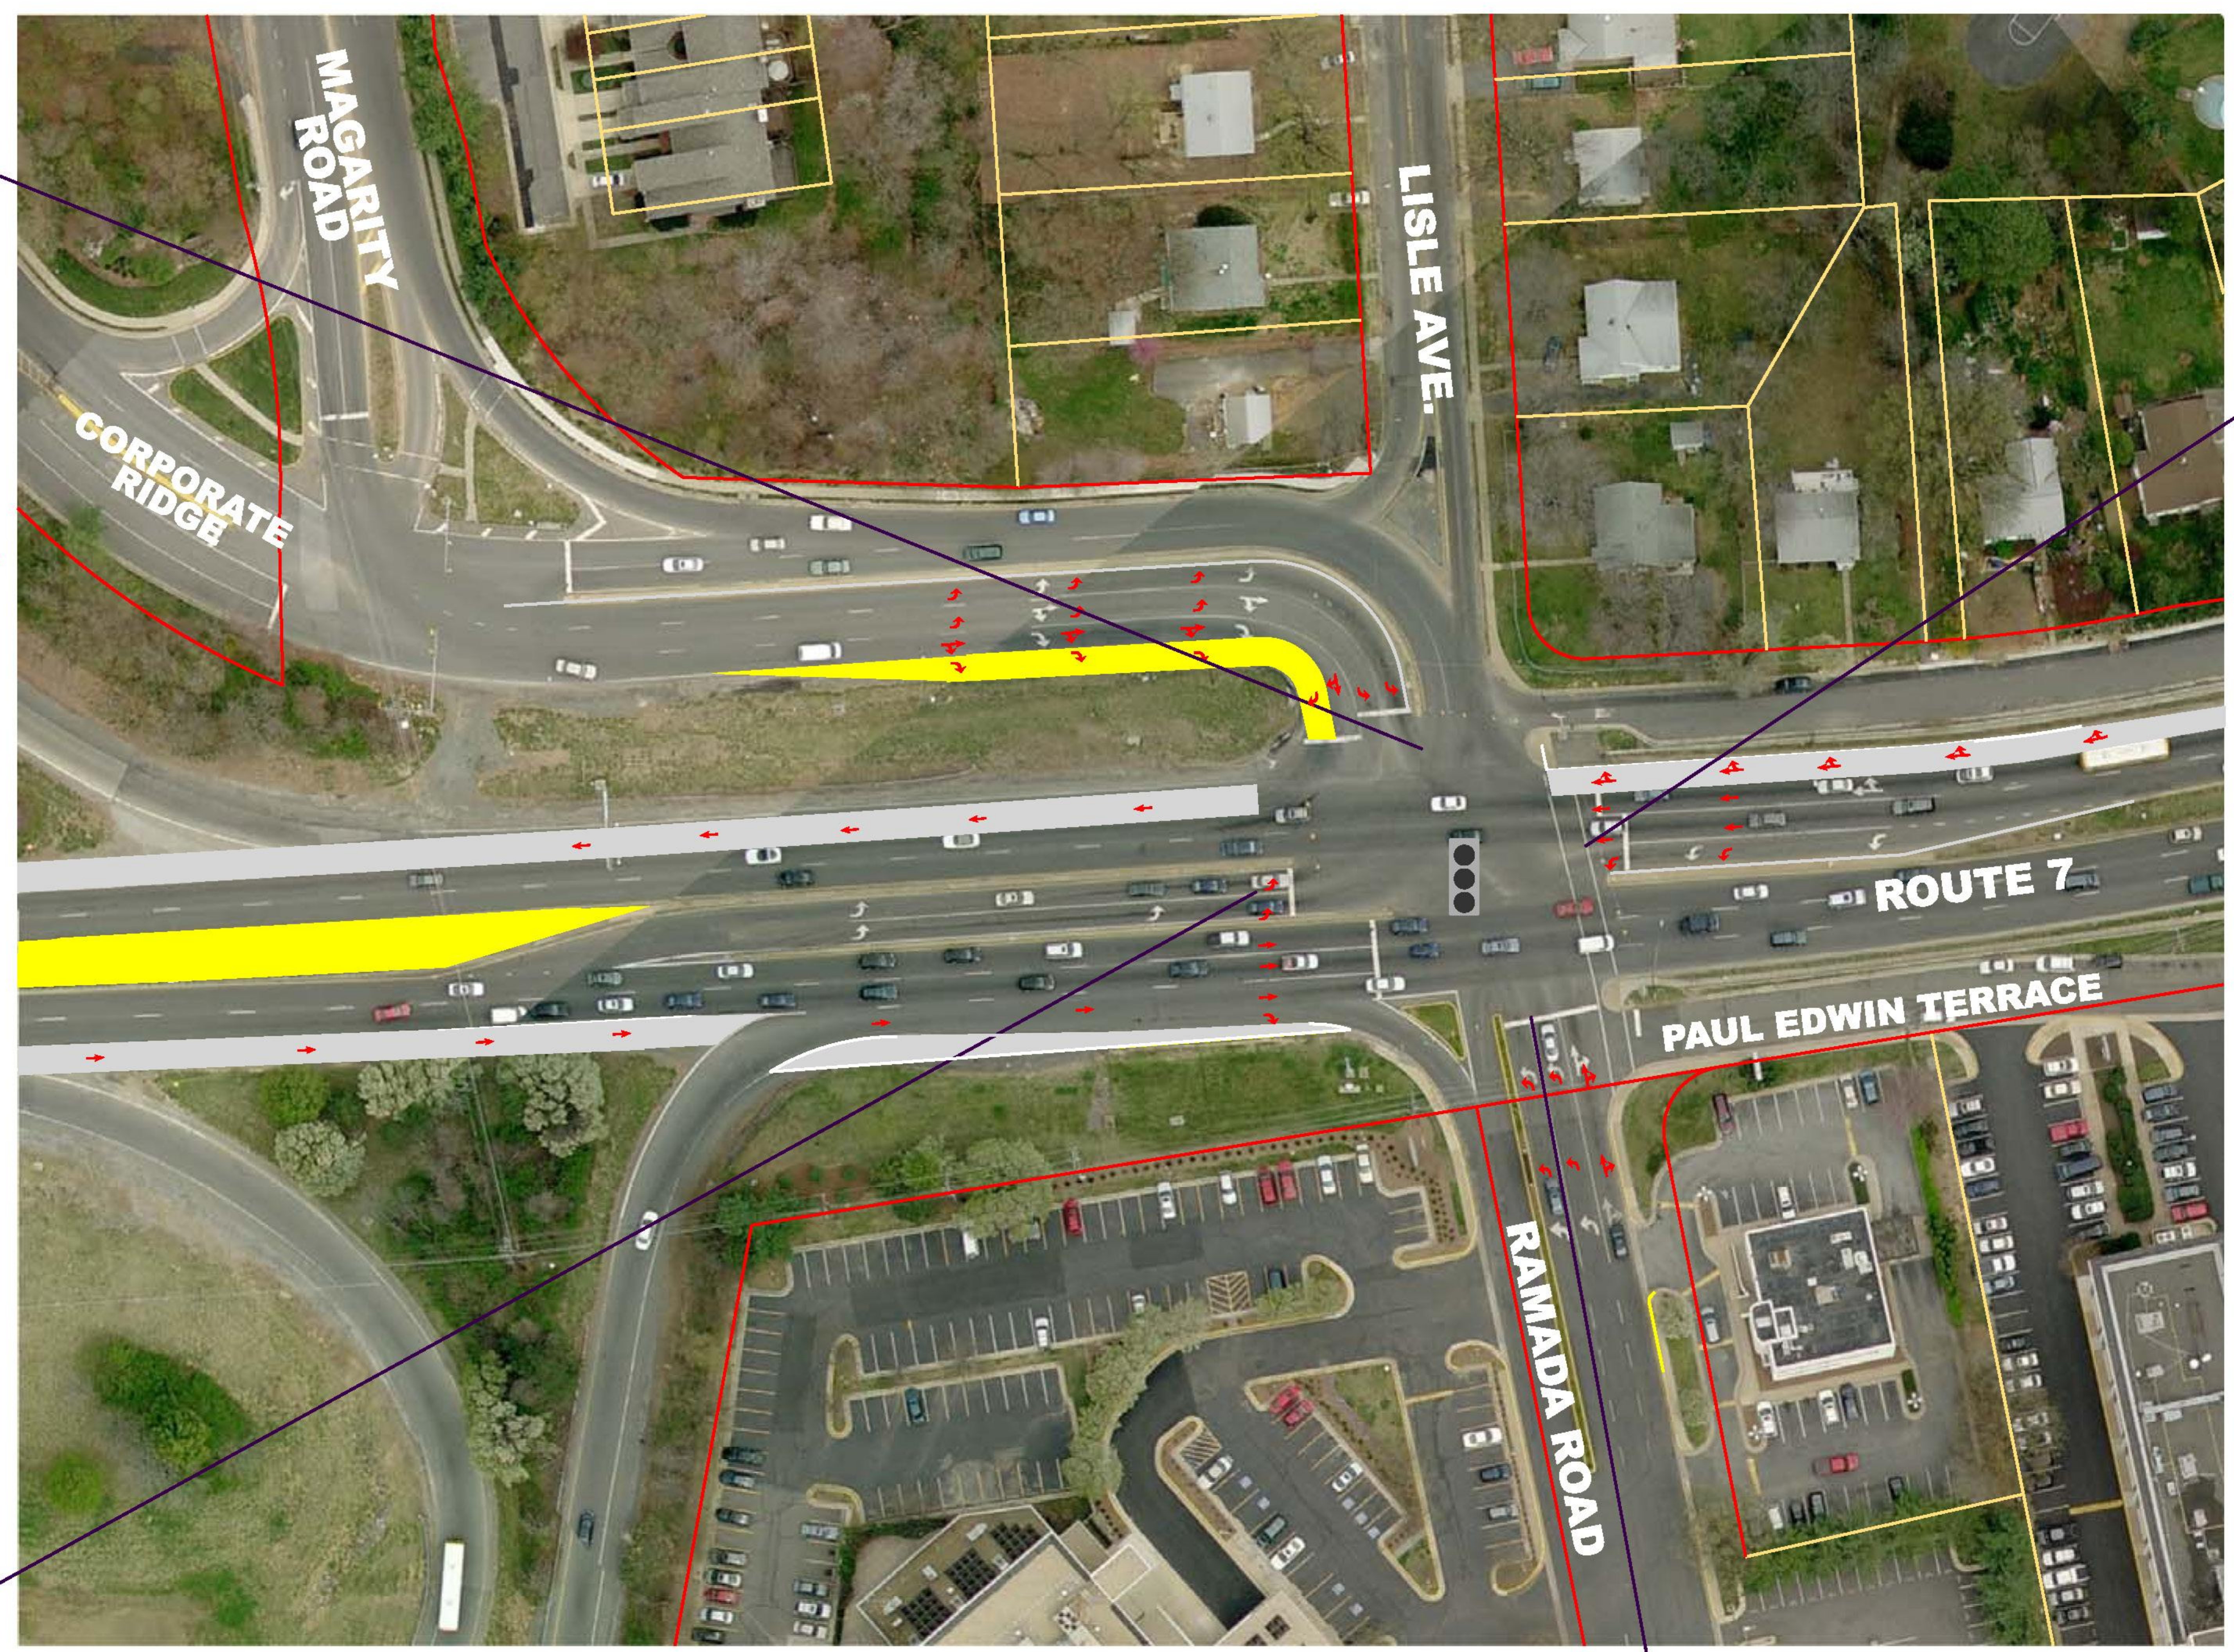
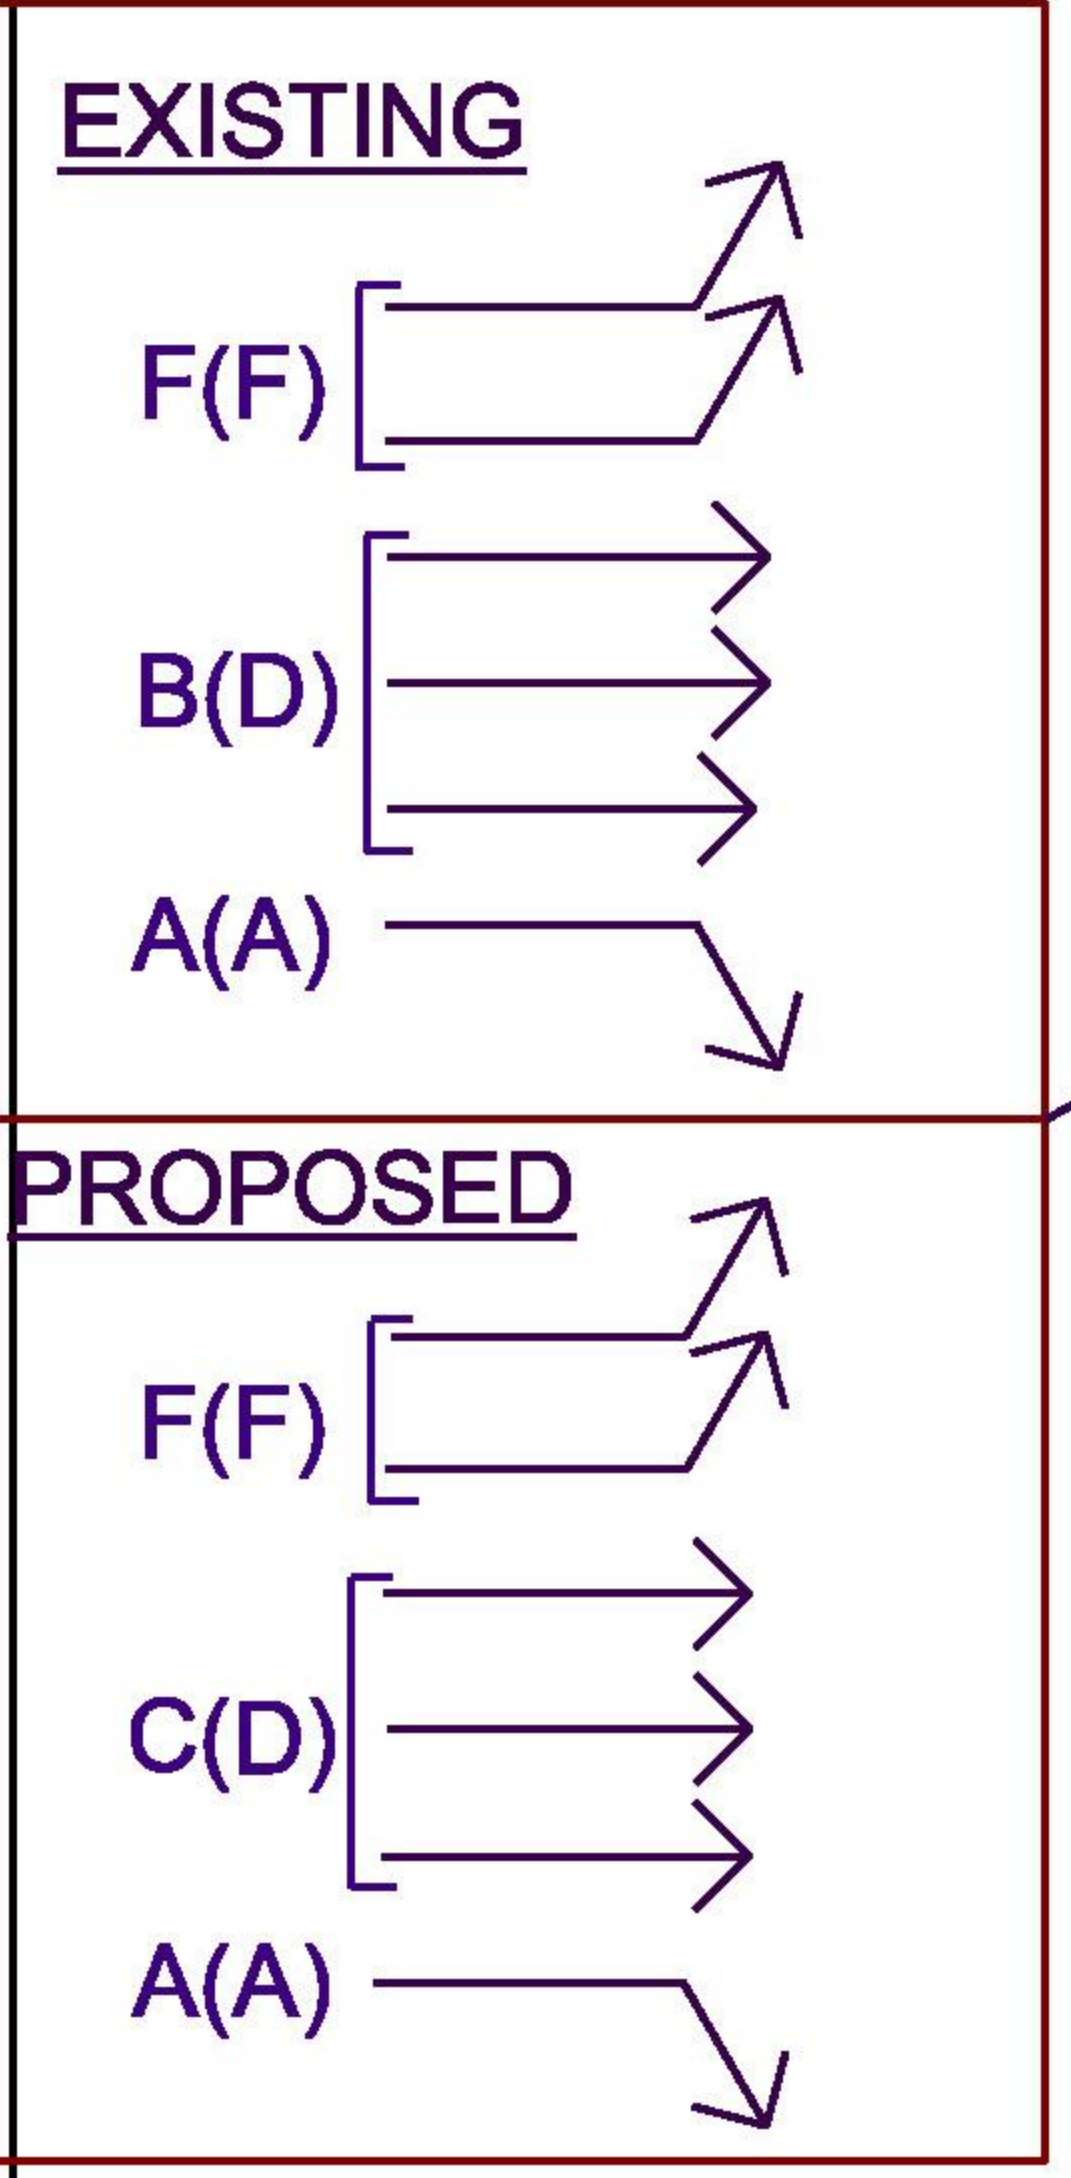



Tyson's Corner Neighborhood Traffic

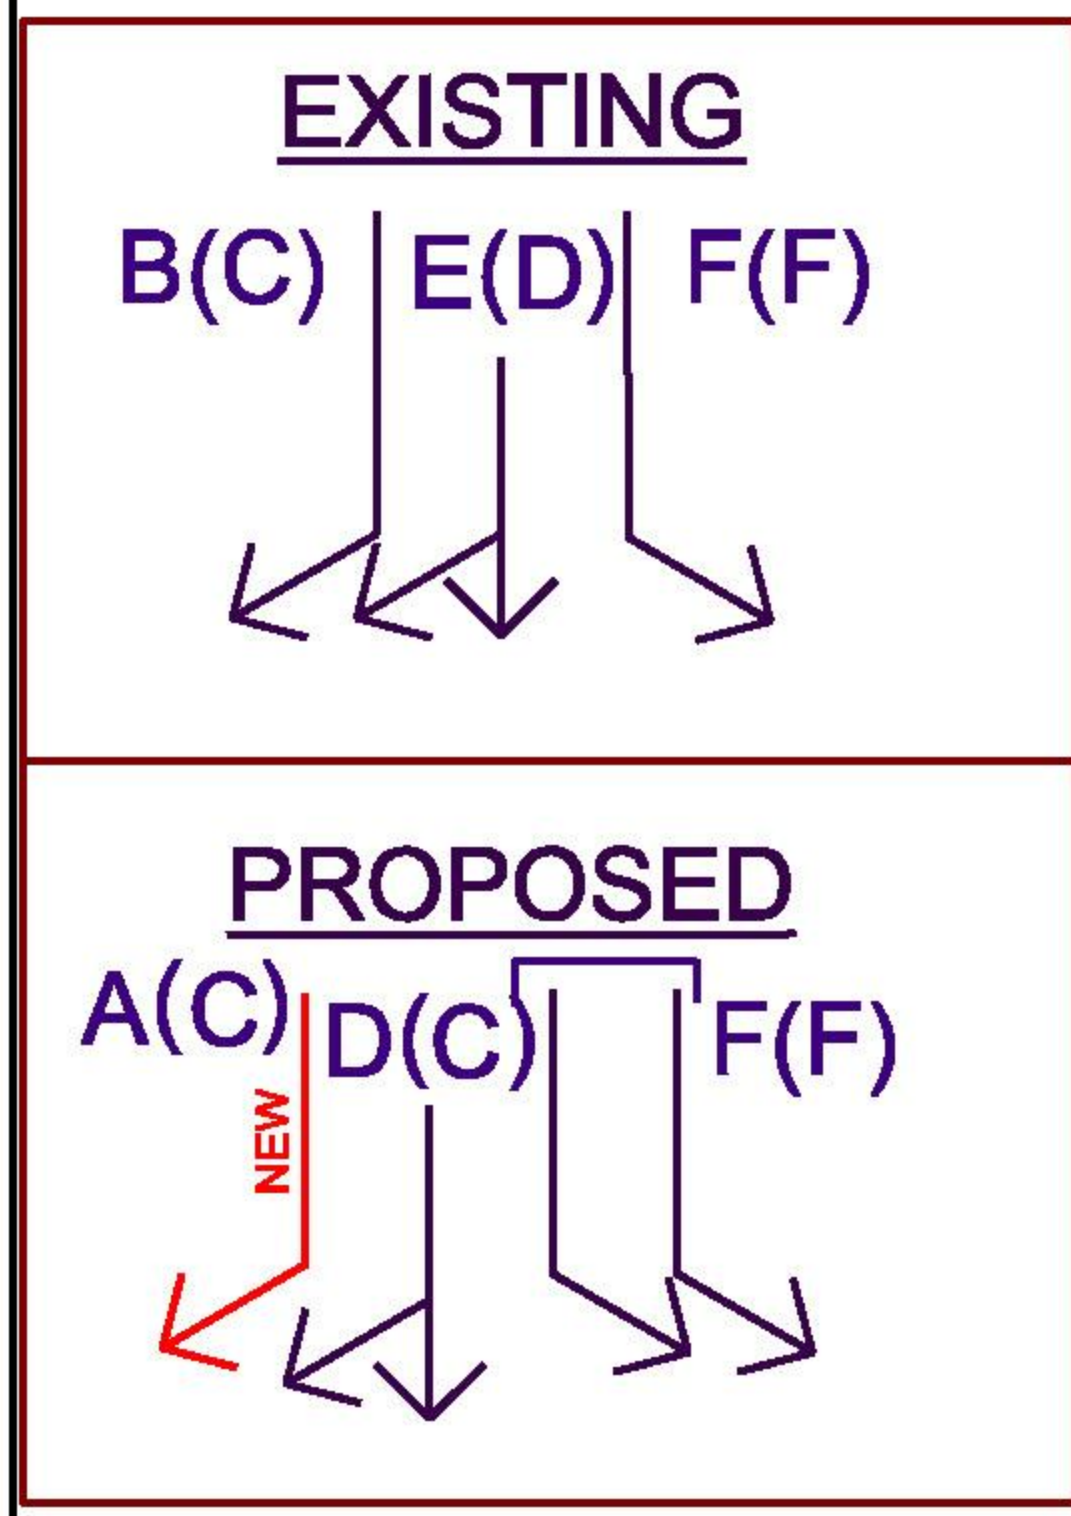


OVERALL INTERSECTION LOS

	2030 W/O IMPROVEMENTS	2030 WITH IMPROVEMENTS
	E(F)	D(D)

LEGEND : X(X) - AM LOS(PM LOS)




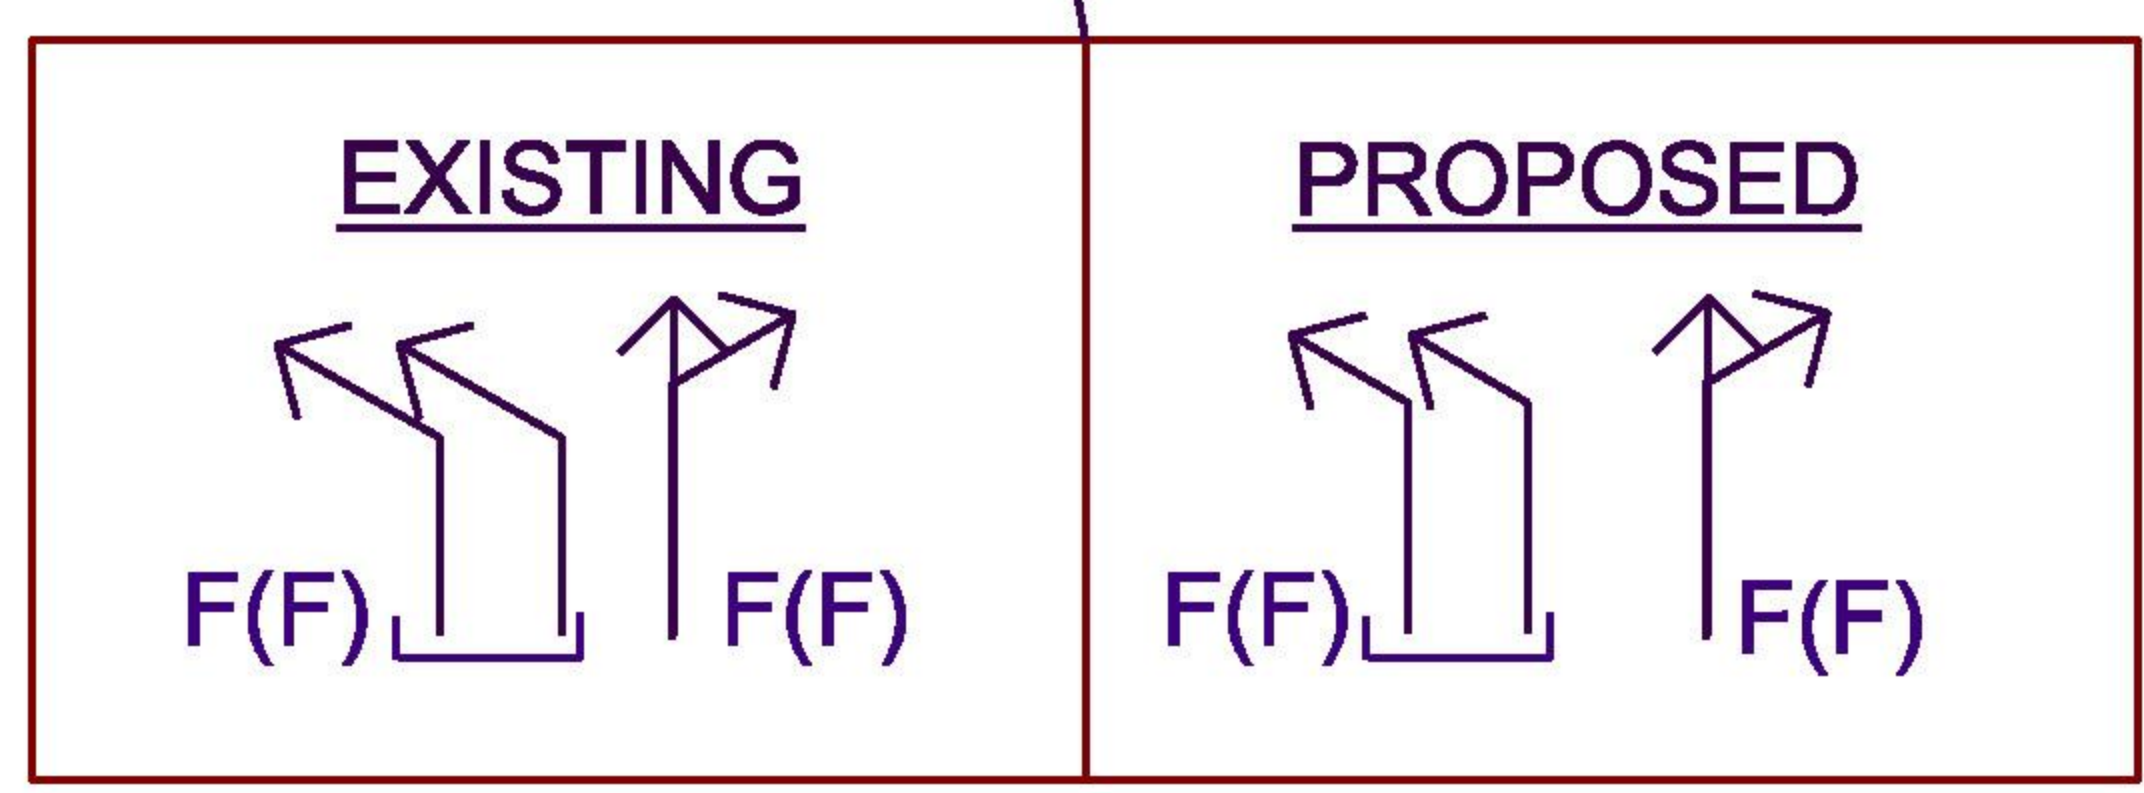


**COMP PLAN IMPROVEMENTS INTERSECTION 9
MAGARITY RD. / ROUTE 7**

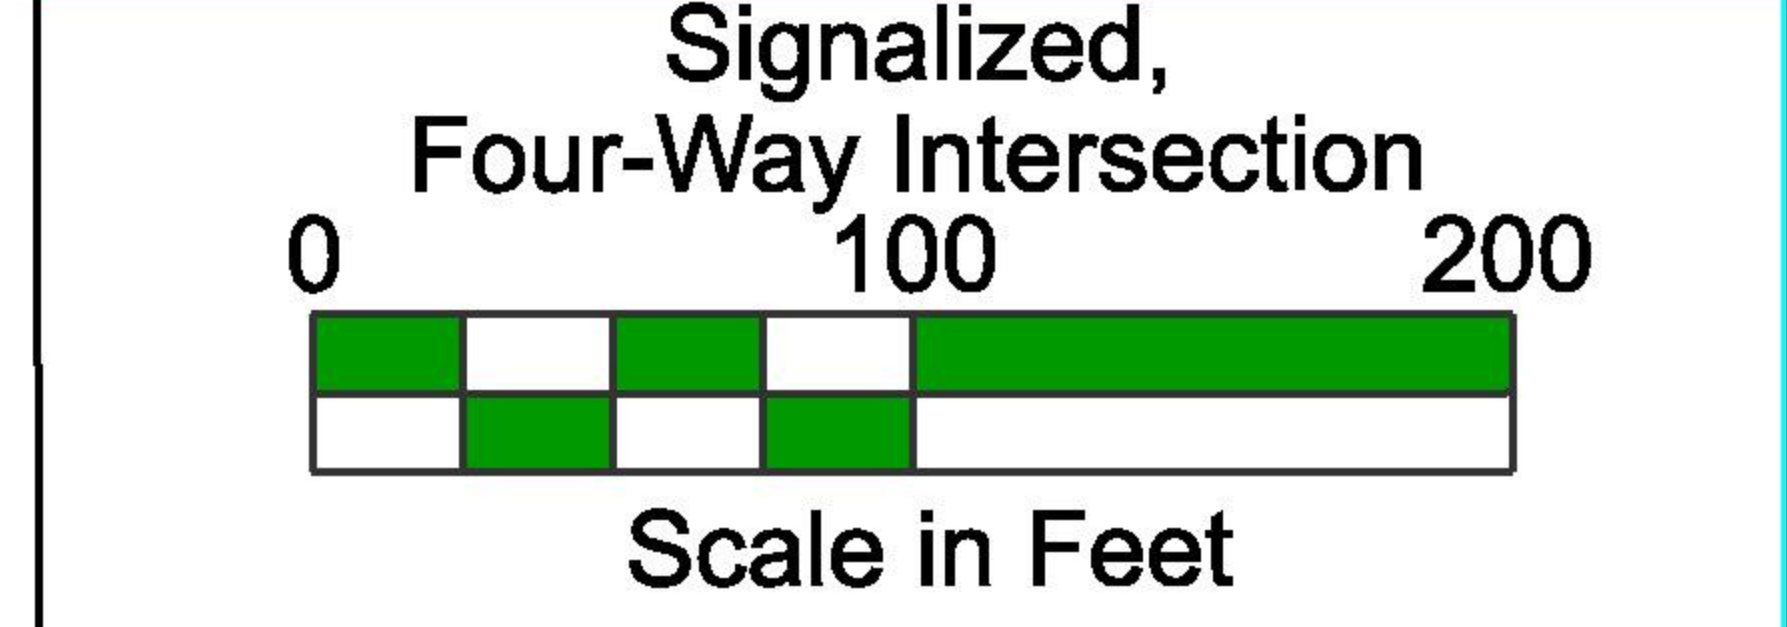


- LEGEND**
- EXISTING RIGHT OF WAY (Red line)
 - PROPOSED RIGHT OF WAY (Cyan line)
 - EXISTING MEDIAN (Grey bar)
 - PROPOSED MEDIAN (Blue bar)
 - PROPOSED COMP PLAN LANE (Light grey bar)
 - PROPOSED PAVEMENT (Yellow bar)
 - PROPOSED SIDEWALK (Orange bar)
 - PROPOSED MOVEMENT (Traffic light symbol and red arrows for left, through, and right turns)

Tyson's Corner Neighborhood Traffic

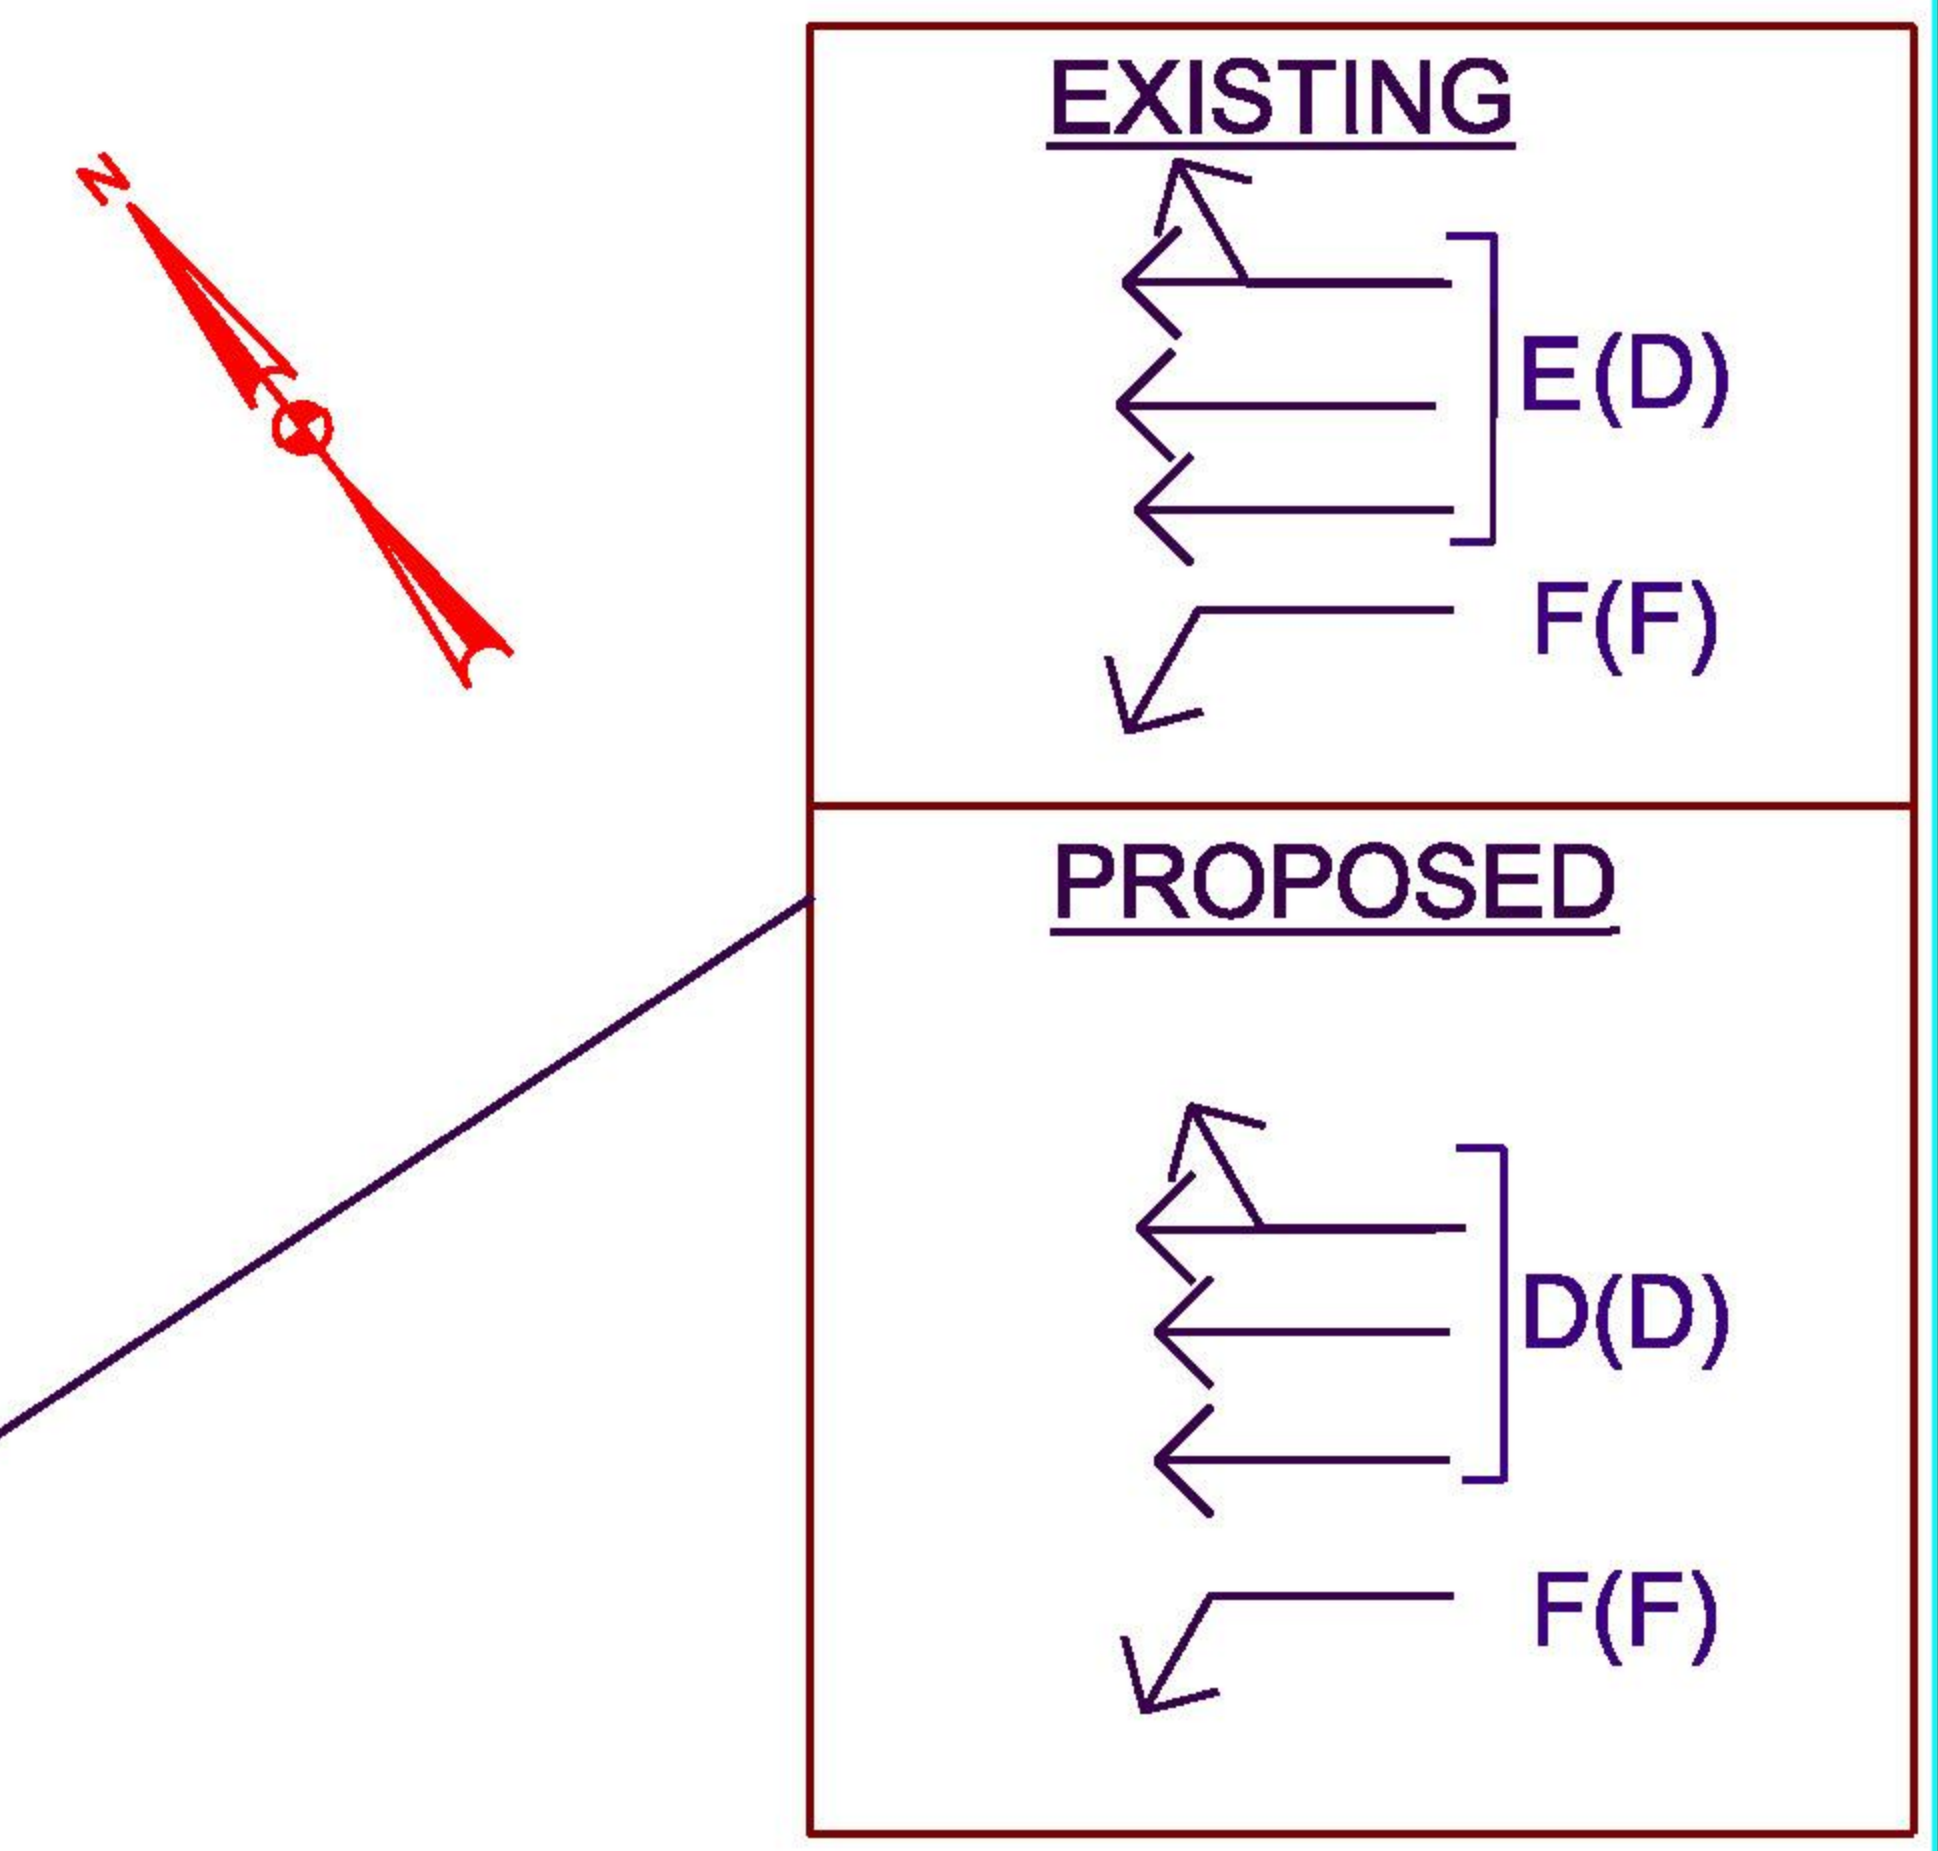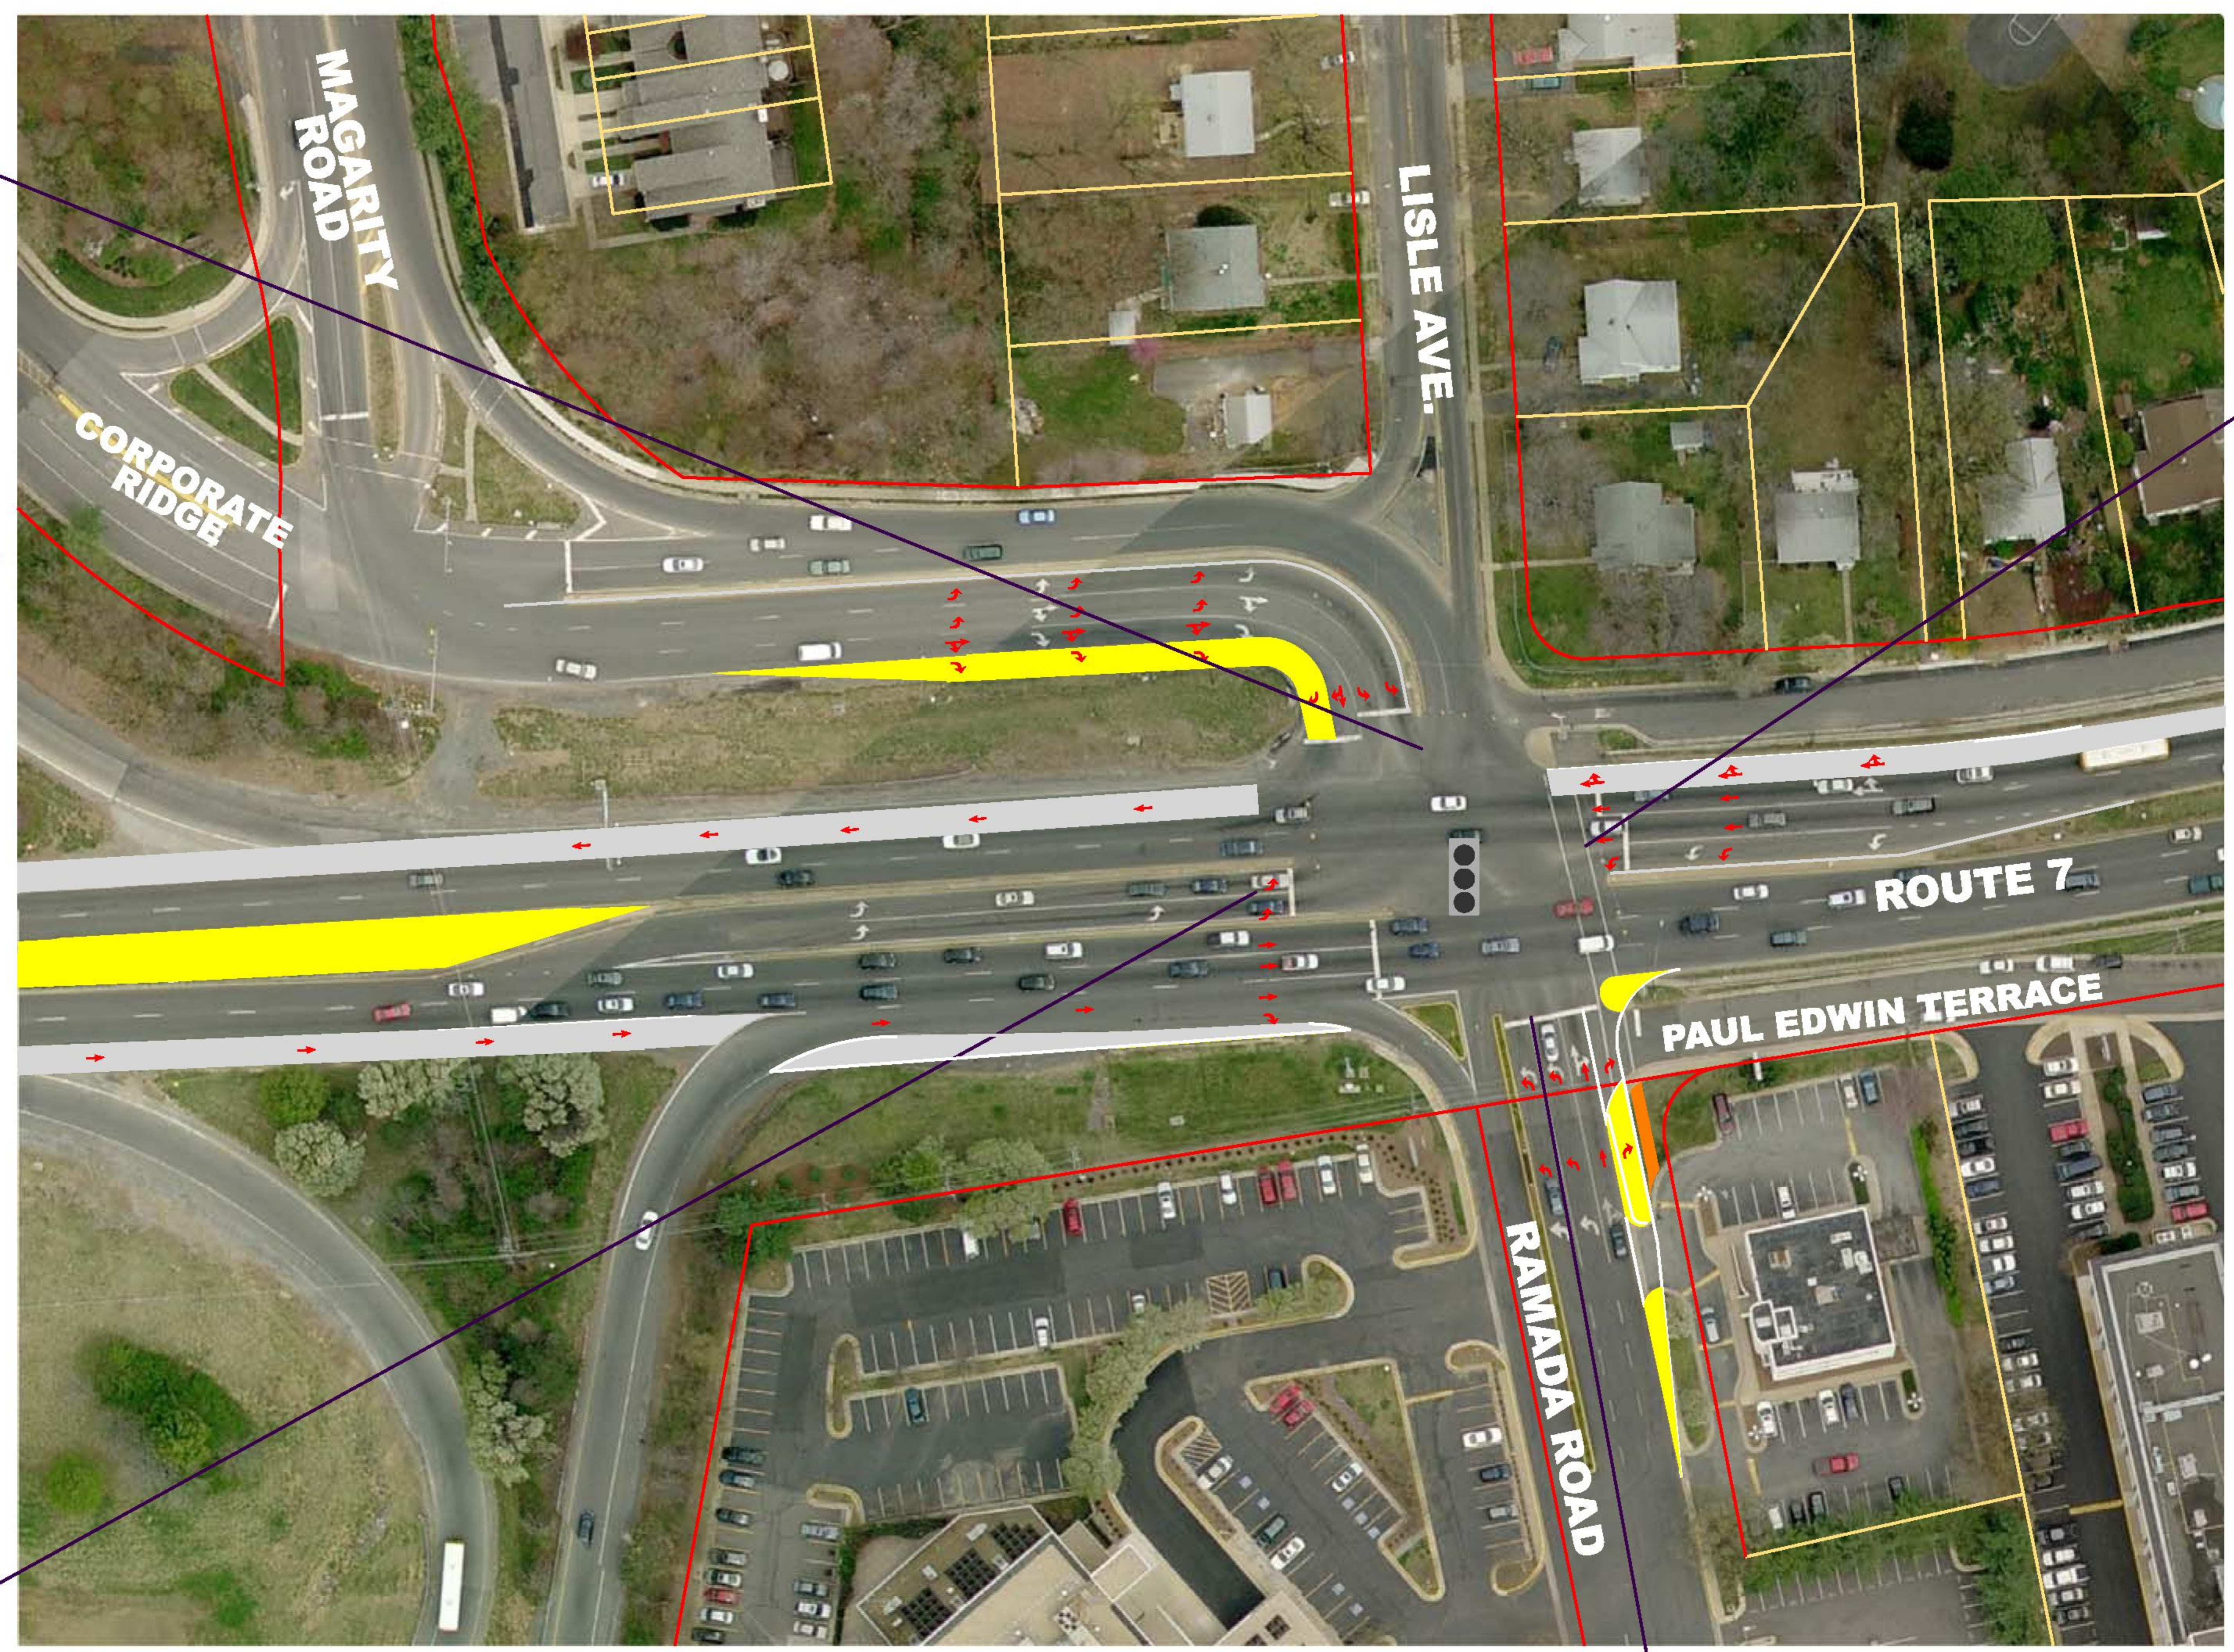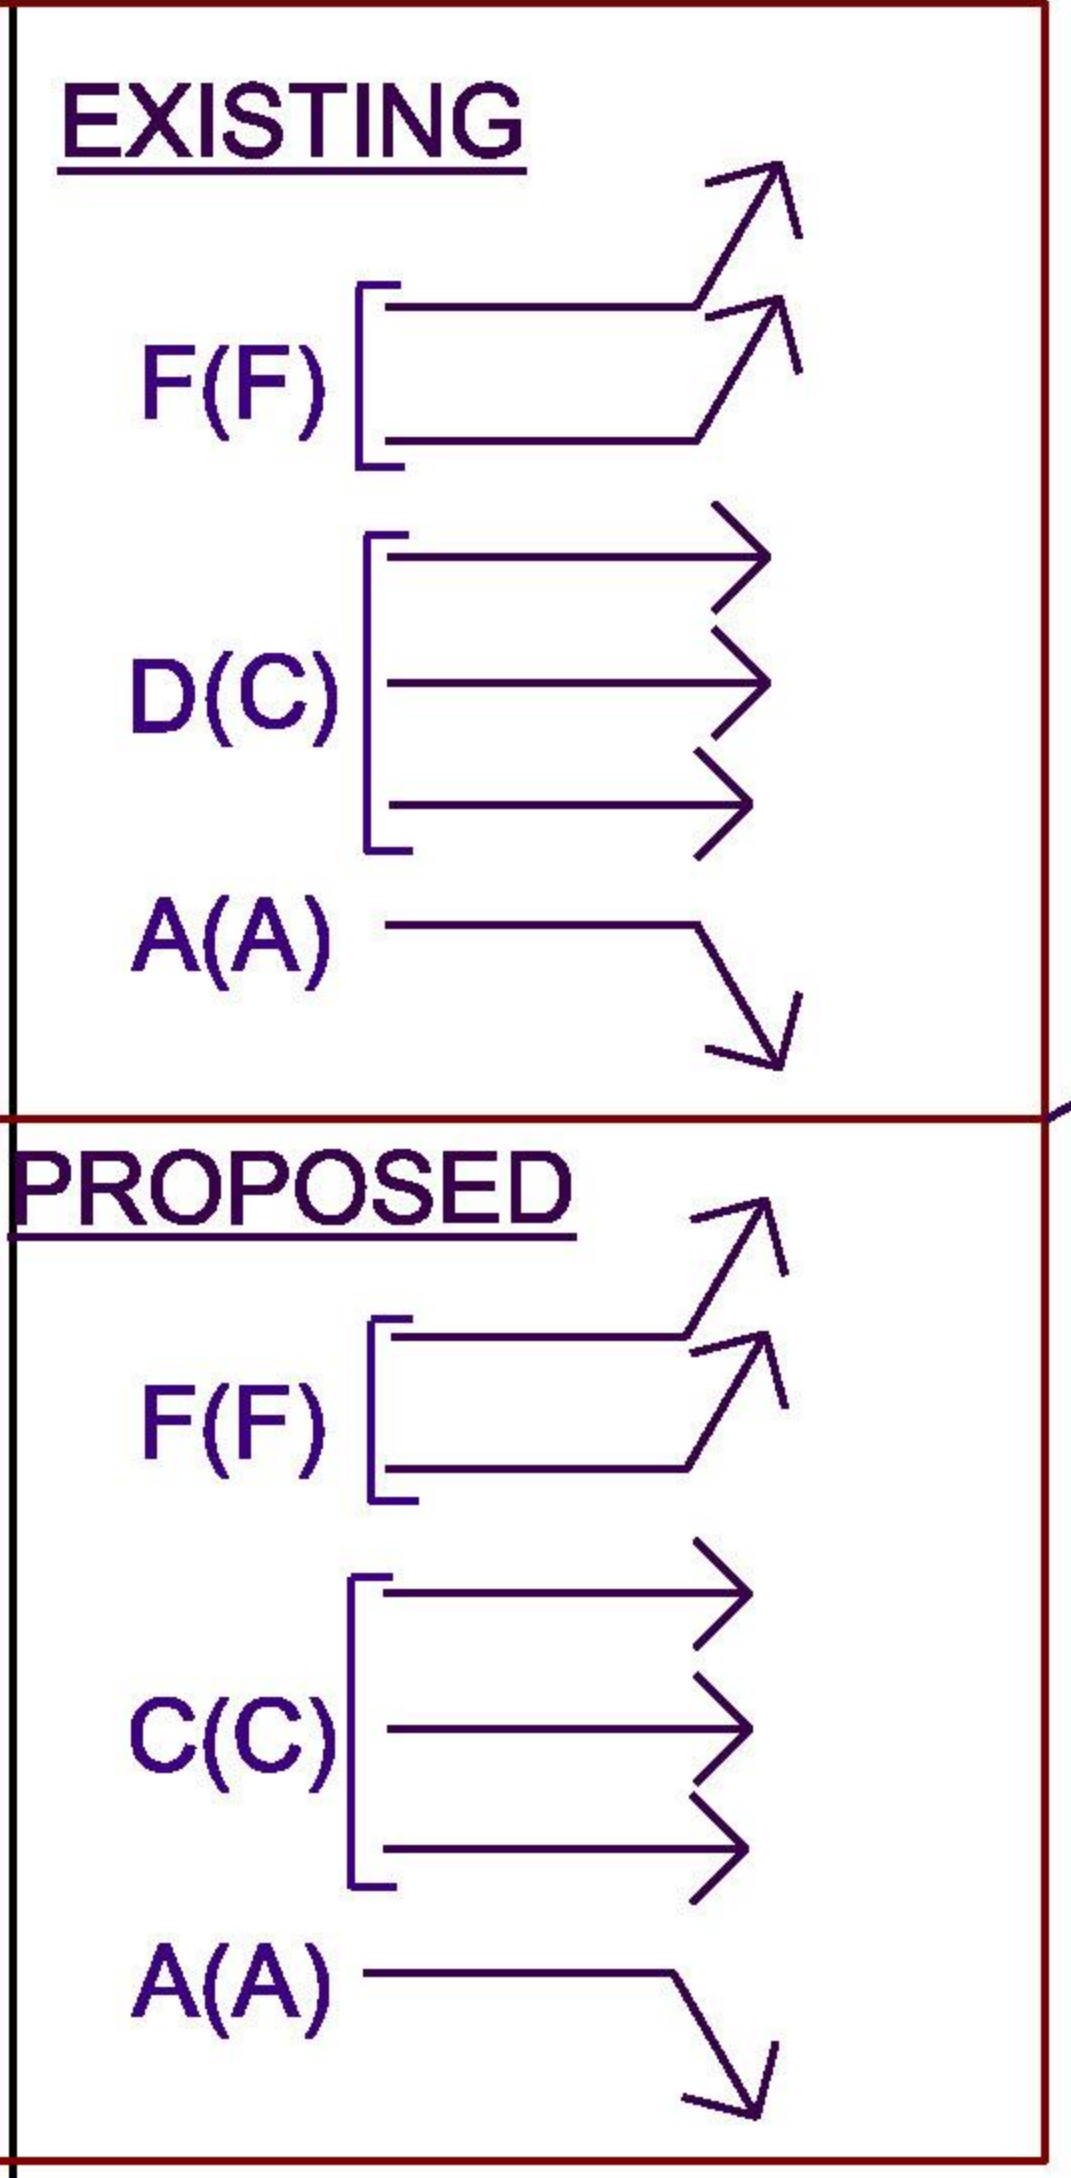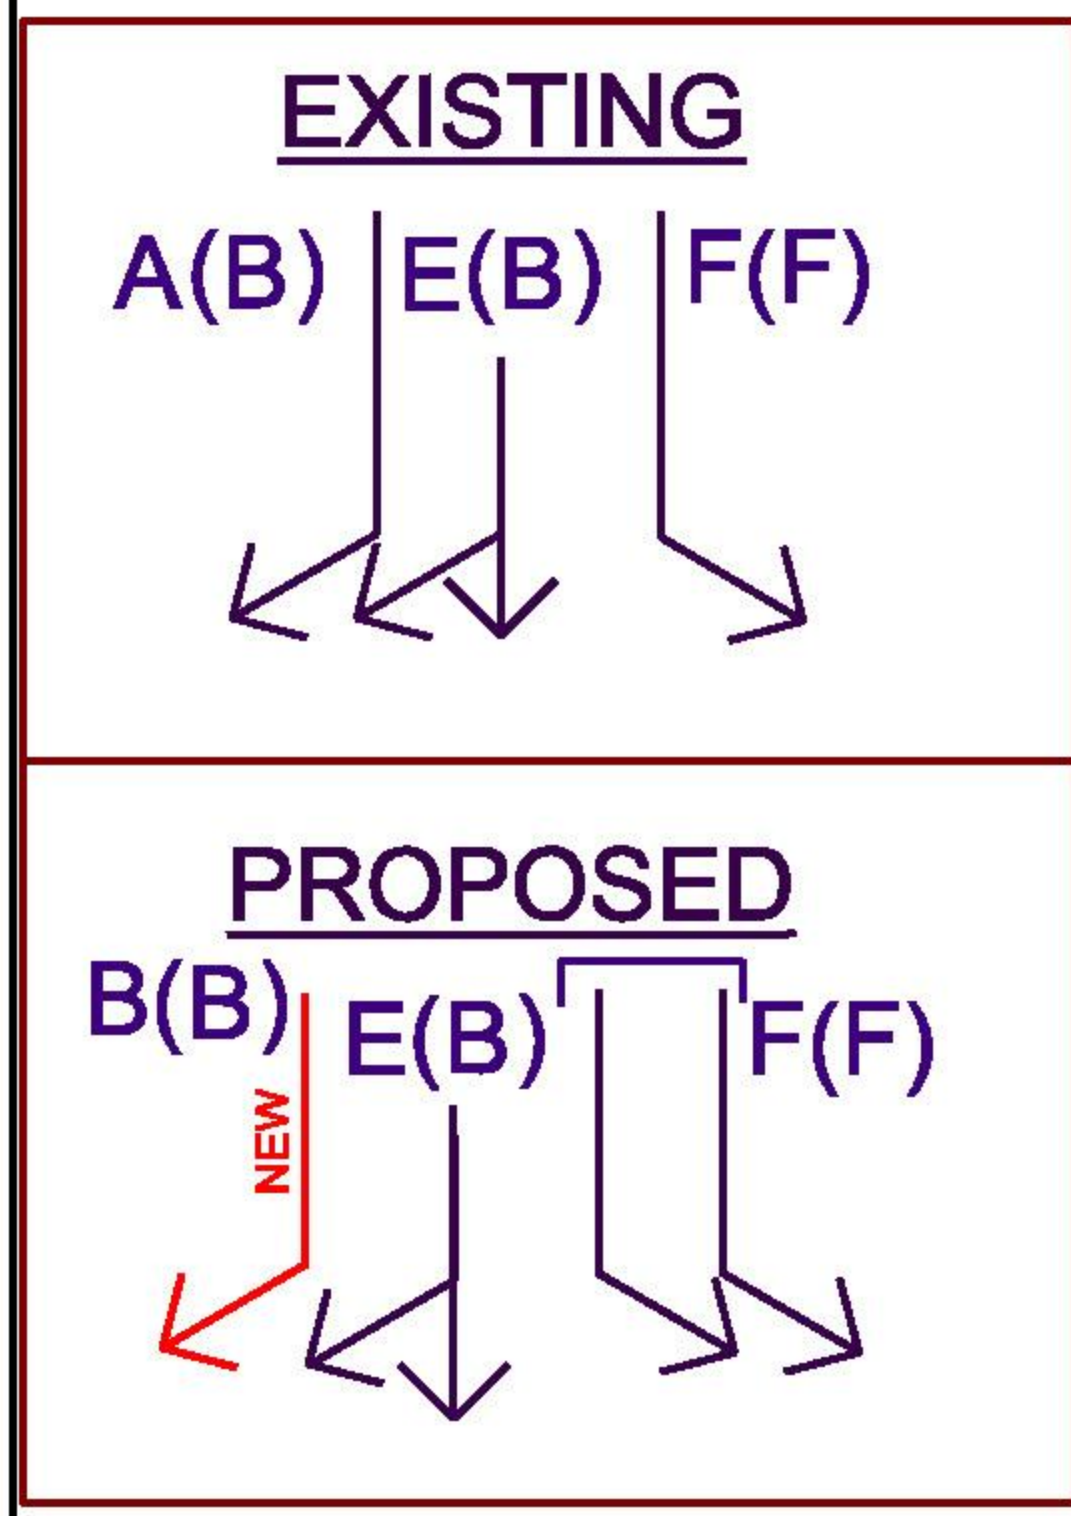

OVERALL INTERSECTION LOS	
2030 W/O IMPROVEMENTS	2030 WITH IMPROVEMENTS
E(F)	D(D)

LEGEND : X(X) - AM LOS(PM LOS)

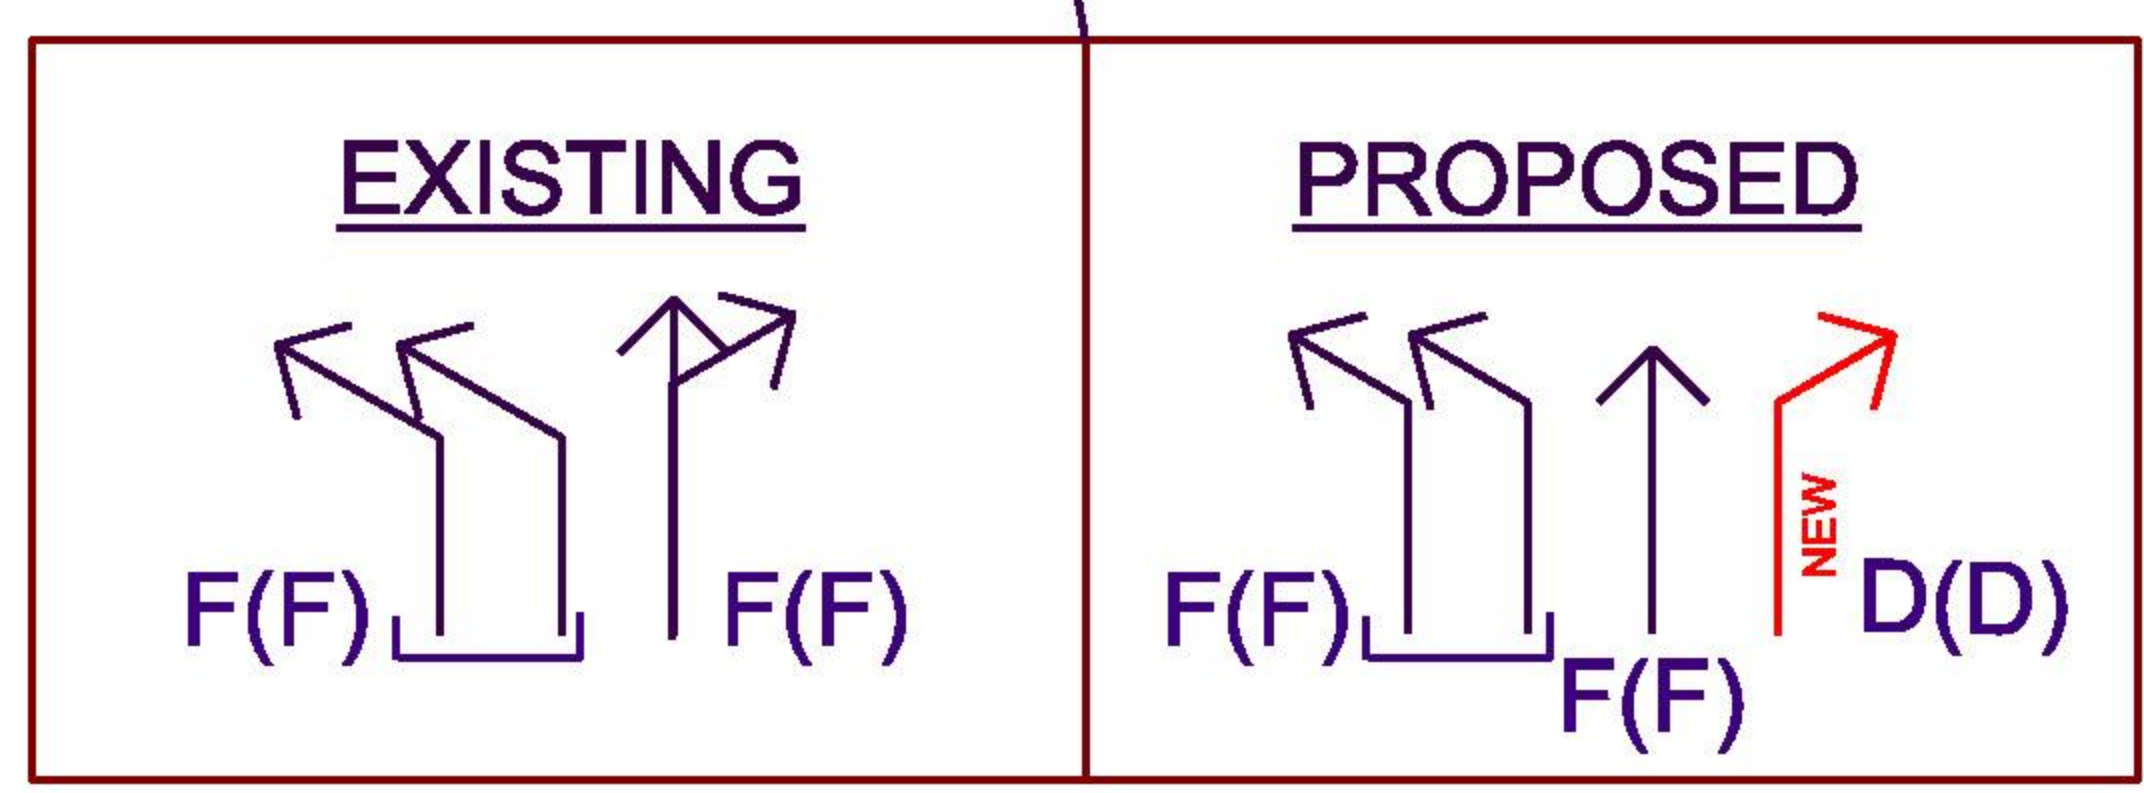

**GMU PLAN IMPROVEMENTS INTERSECTION 9
MAGARITY RD. / ROUTE 7**

Signalized,
Four-Way Intersection

Scale in Feet

LEGEND

- EXISTING RIGHT OF WAY (Red line)
- PROPOSED RIGHT OF WAY (Blue line)
- EXISTING MEDIAN (Grey bar)
- PROPOSED MEDIAN (Blue bar)
- PROPOSED COMP PLAN LANE (Light grey bar)
- PROPOSED PAVEMENT (Yellow bar)
- PROPOSED SIDEWALK (Orange bar)
- PROPOSED MOVEMENT (Traffic light symbol and arrows: left, through, right)